

Revisions:	By:

**Arquitectura, LLC**  
 1325 McNeils St.  
 Waikapu, Maui  
 808.870.1053  
 www.arqhawaii.net



THIS WORK WAS PREPARED BY ME OR UNDER MY SUPERVISION AND CONSTRUCTION OF THIS PROJECT SHALL BE UNDER MY SUPERVISION. I am a duly Licensed Professional Architect in the State of Hawaii. My License No. is 10189. I am a member of the Hawaii State Bar Association. I am a member of the Hawaii State Architectural Council. 

Imagine Island Trust  
 Residence  
 26 Halaqala Place  
 Wailea, HI, 96753  
 TMMK: (202)-0292005

**Site Plan Lower Level**


Date: 5/14/21  
 Checked by: AA  
 Drawn: AA  
 Job: ##-XXX  
 Sheet Number:

**A-1.1**  
 Total sheet count: ##







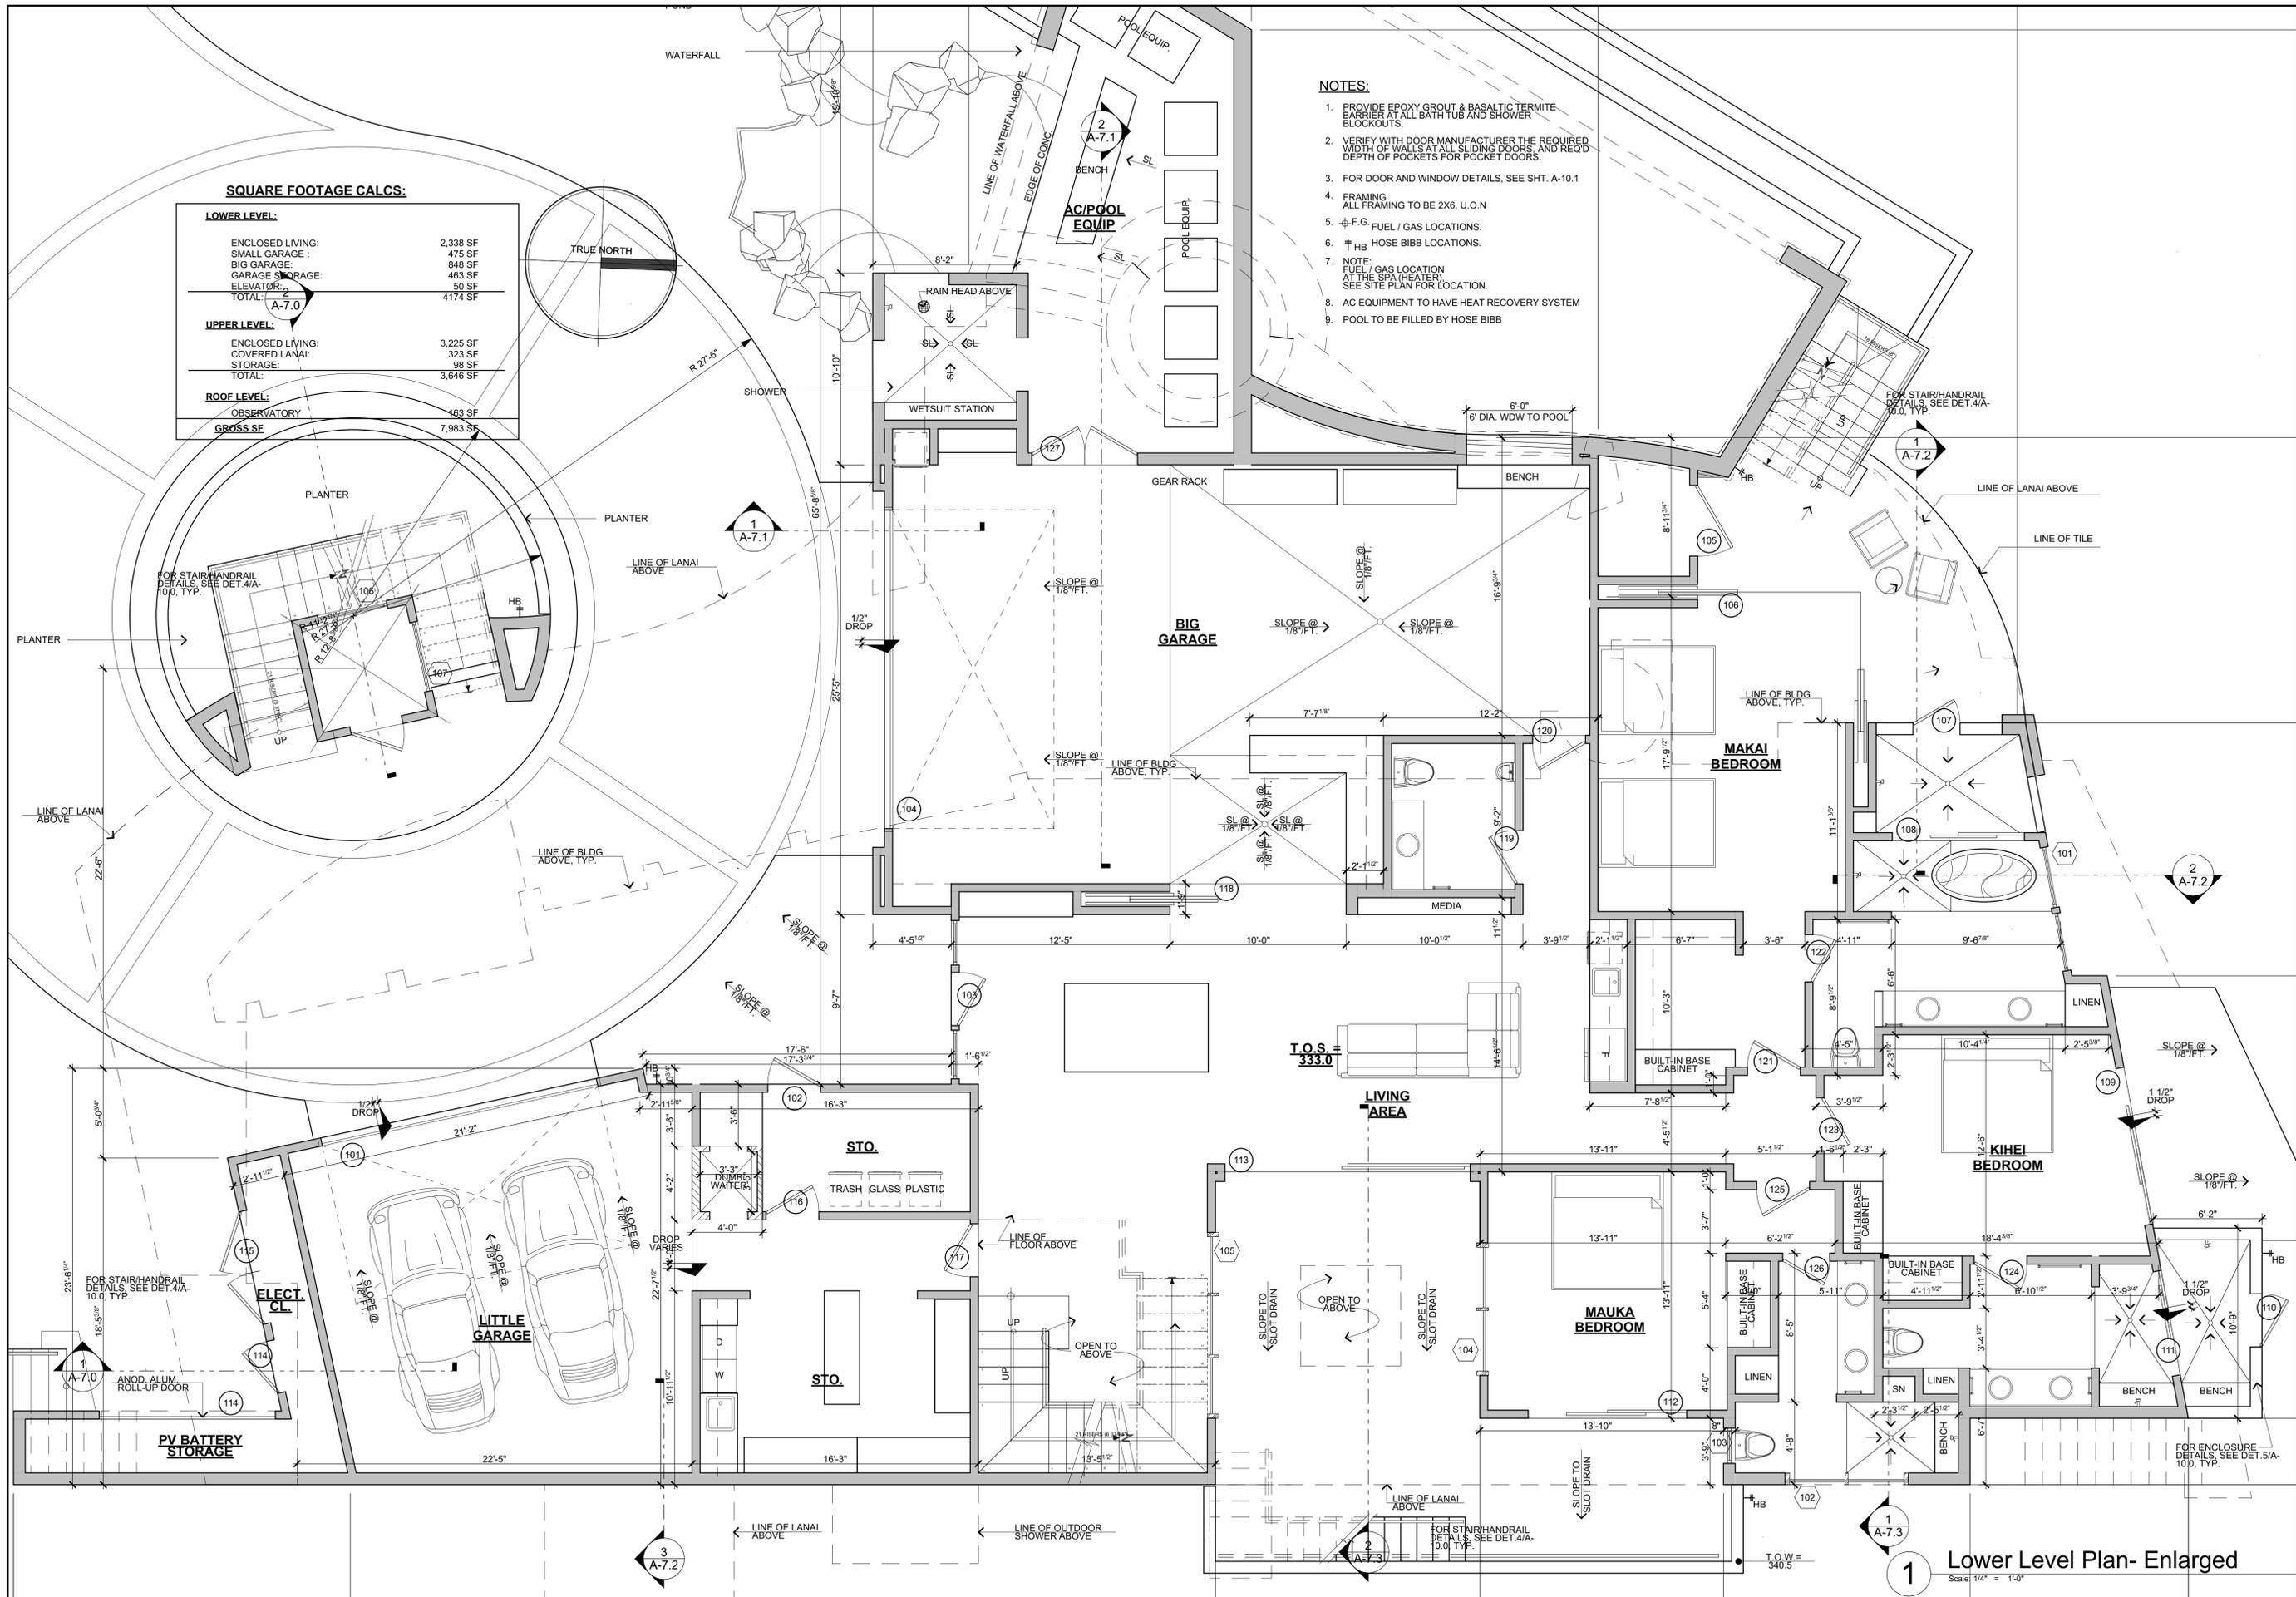

**SQUARE FOOTAGE CALCS:**

LOWER LEVEL:	
ENCLOSED LIVING:	2,338 SF
SMALL GARAGE:	475 SF
BIG GARAGE:	848 SF
GARAGE STORAGE:	463 SF
ELEVATOR:	50 SF
TOTAL:	4,174 SF
UPPER LEVEL:	
ENCLOSED LIVING:	3,225 SF
COVERED LANAI:	323 SF
STORAGE:	98 SF
TOTAL:	3,646 SF
ROOF LEVEL:	
OBSERVATORY:	463 SF
GROSS SF:	7,983 SF

- NOTES:**
1. PROVIDE EPOXY GROUT & BASALTIC TERMITE BARRIER AT ALL BATH TUB AND SHOWER BLOCKOUTS.
  2. VERIFY WITH DOOR MANUFACTURER THE REQUIRED WIDTH OF WALLS AT ALL SLIDING DOORS, AND REQ'D DEPTH OF POCKETS FOR POCKET DOORS.
  3. FOR DOOR AND WINDOW DETAILS, SEE SHT. A-10.1
  4. FRAMING ALL FRAMING TO BE 2X6, U.O.N
  5. F.G. FUEL / GAS LOCATIONS.
  6. HB HOSE BIBB LOCATIONS.
  7. NOTE: FUEL / GAS LOCATION AT THE SPA (HEATER). SEE SITE PLAN FOR LOCATION.
  8. AC EQUIPMENT TO HAVE HEAT RECOVERY SYSTEM
  9. POOL TO BE FILLED BY HOSE BIBB

Revisions: By:

Architectura, LLC  
 1325 Mo'ohale St.  
 Waikapu, Maui  
 808.870.1053  
 www.archtawaii.net

4/30/22

MARICA TAROAN  
 LICENSED PROFESSIONAL ARCHITECT  
 No. 10189  
 HAWAII, U.S.A.

THIS WORK WAS PREPARED BY ME OR UNDER MY SUPERVISION AND CONSTRUCTION OF THIS PROJECT SHALL BE UNDER MY CLOSE PERSONAL SUPERVISION OF CONSTRUCTION TO BE DEFINED IN SECTION 1.2 Chapter 10, Title 11, of Professional Regulations, State of Hawaii.

Imagine Island Trust  
 Residence  
 26 Halapa Place  
 Wailea, HI, 96753  
 T.M.K.: (2)2-1-029-505


Enlarged Floor Plan- Lower Level

Date: 5/14/21  
 Checked by: AA  
 Drawn: AA  
 Job: ##-XXX  
 Sheet Number:

**A-2.1**

Total sheet count: ##



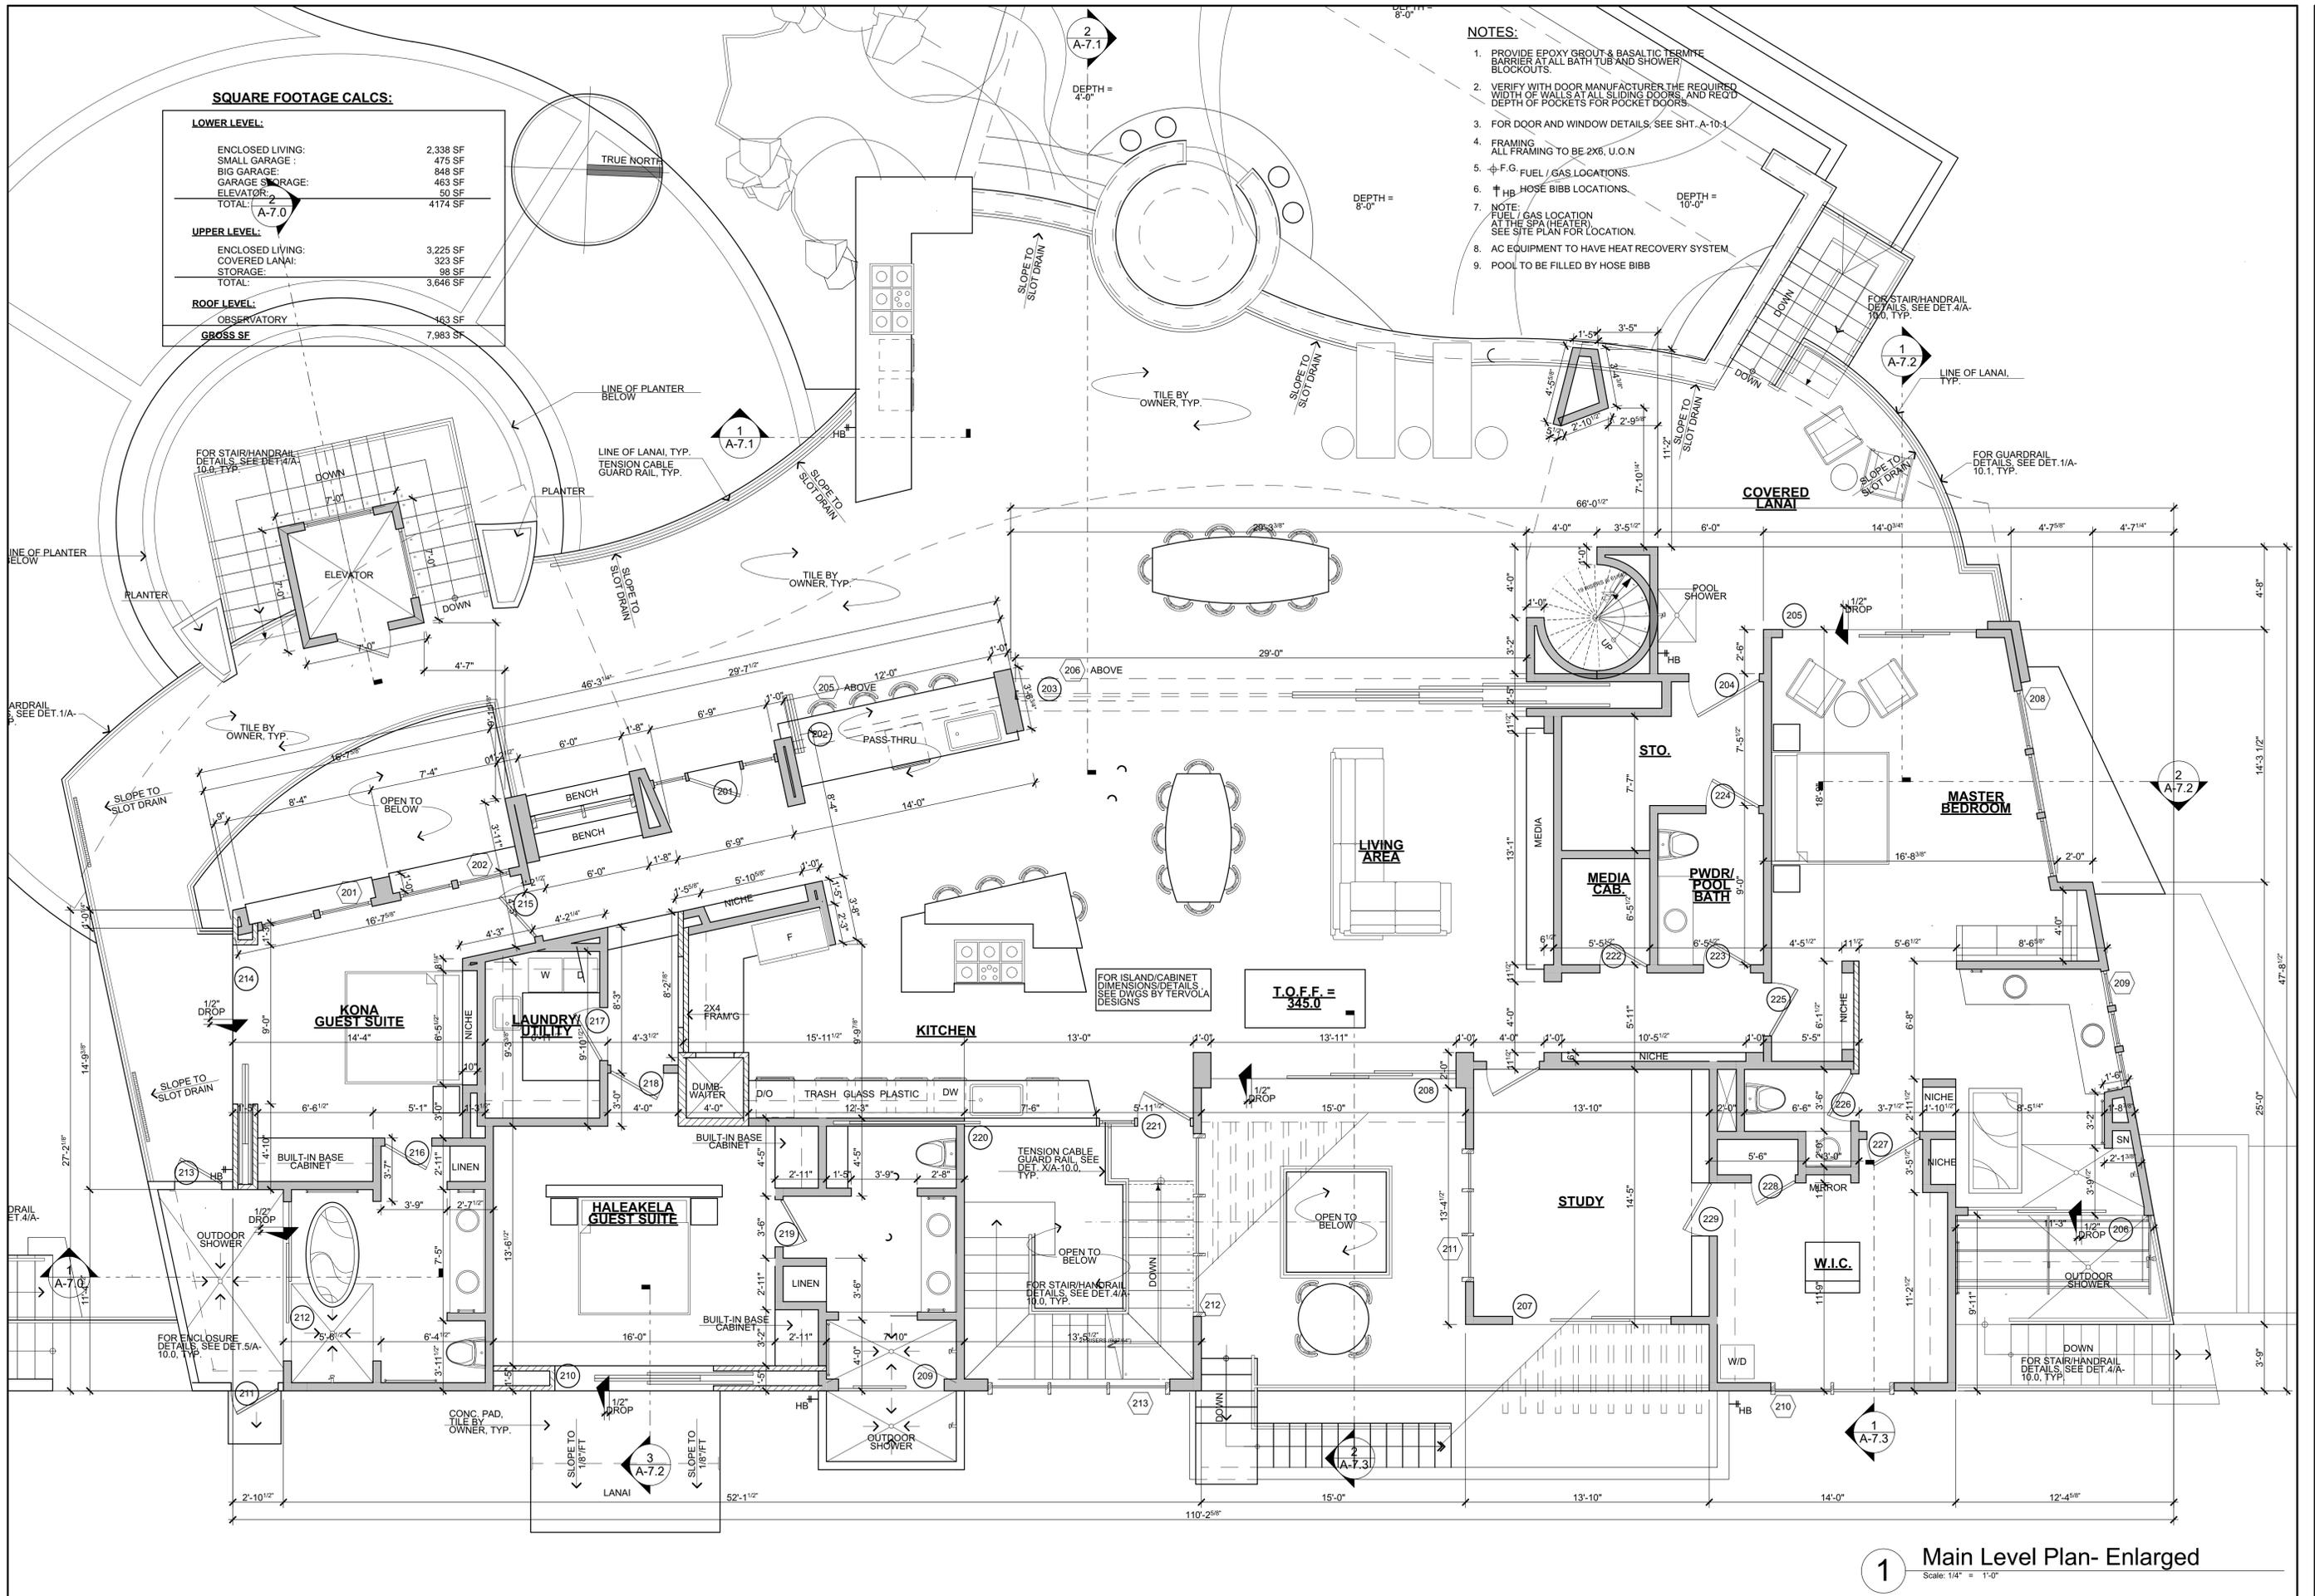

Revisions: By:

Architectura, LLC  
1325 Mo'ohale St.  
Waikapu, Maui  
808.870.1053  
www.architavall.net

4/30/22

MARGA A. TARON  
LICENSED PROFESSIONAL ARCHITECT  
No. 10189  
HAWAII, U.S.A.

THIS WORK WAS PREPARED BY ME OR UNDER MY SUPERVISION AND CONSTRUCTION OF THIS PROJECT SUPERVISION OF CONSTRUCTION TO BE OBTAINED IN ACCORDANCE WITH SECTION 12, CHAPTER 10, TITLE 11, OF PROFESSIONAL REGULATORY AGREEMENT, STATE OF HAWAII.

Imagine Island Trust  
Residence  
26 Halapa Place  
Wailea, HI, 96753  
T.M.K.: (2)2-1-029-505

Enlarged Floor Plan- Main Level


Date: 5/14/21  
Checked by: AA  
Drawn: AA  
Job: ##-XXX  
Sheet Number:

**A-2.3**

Total sheet count: ##





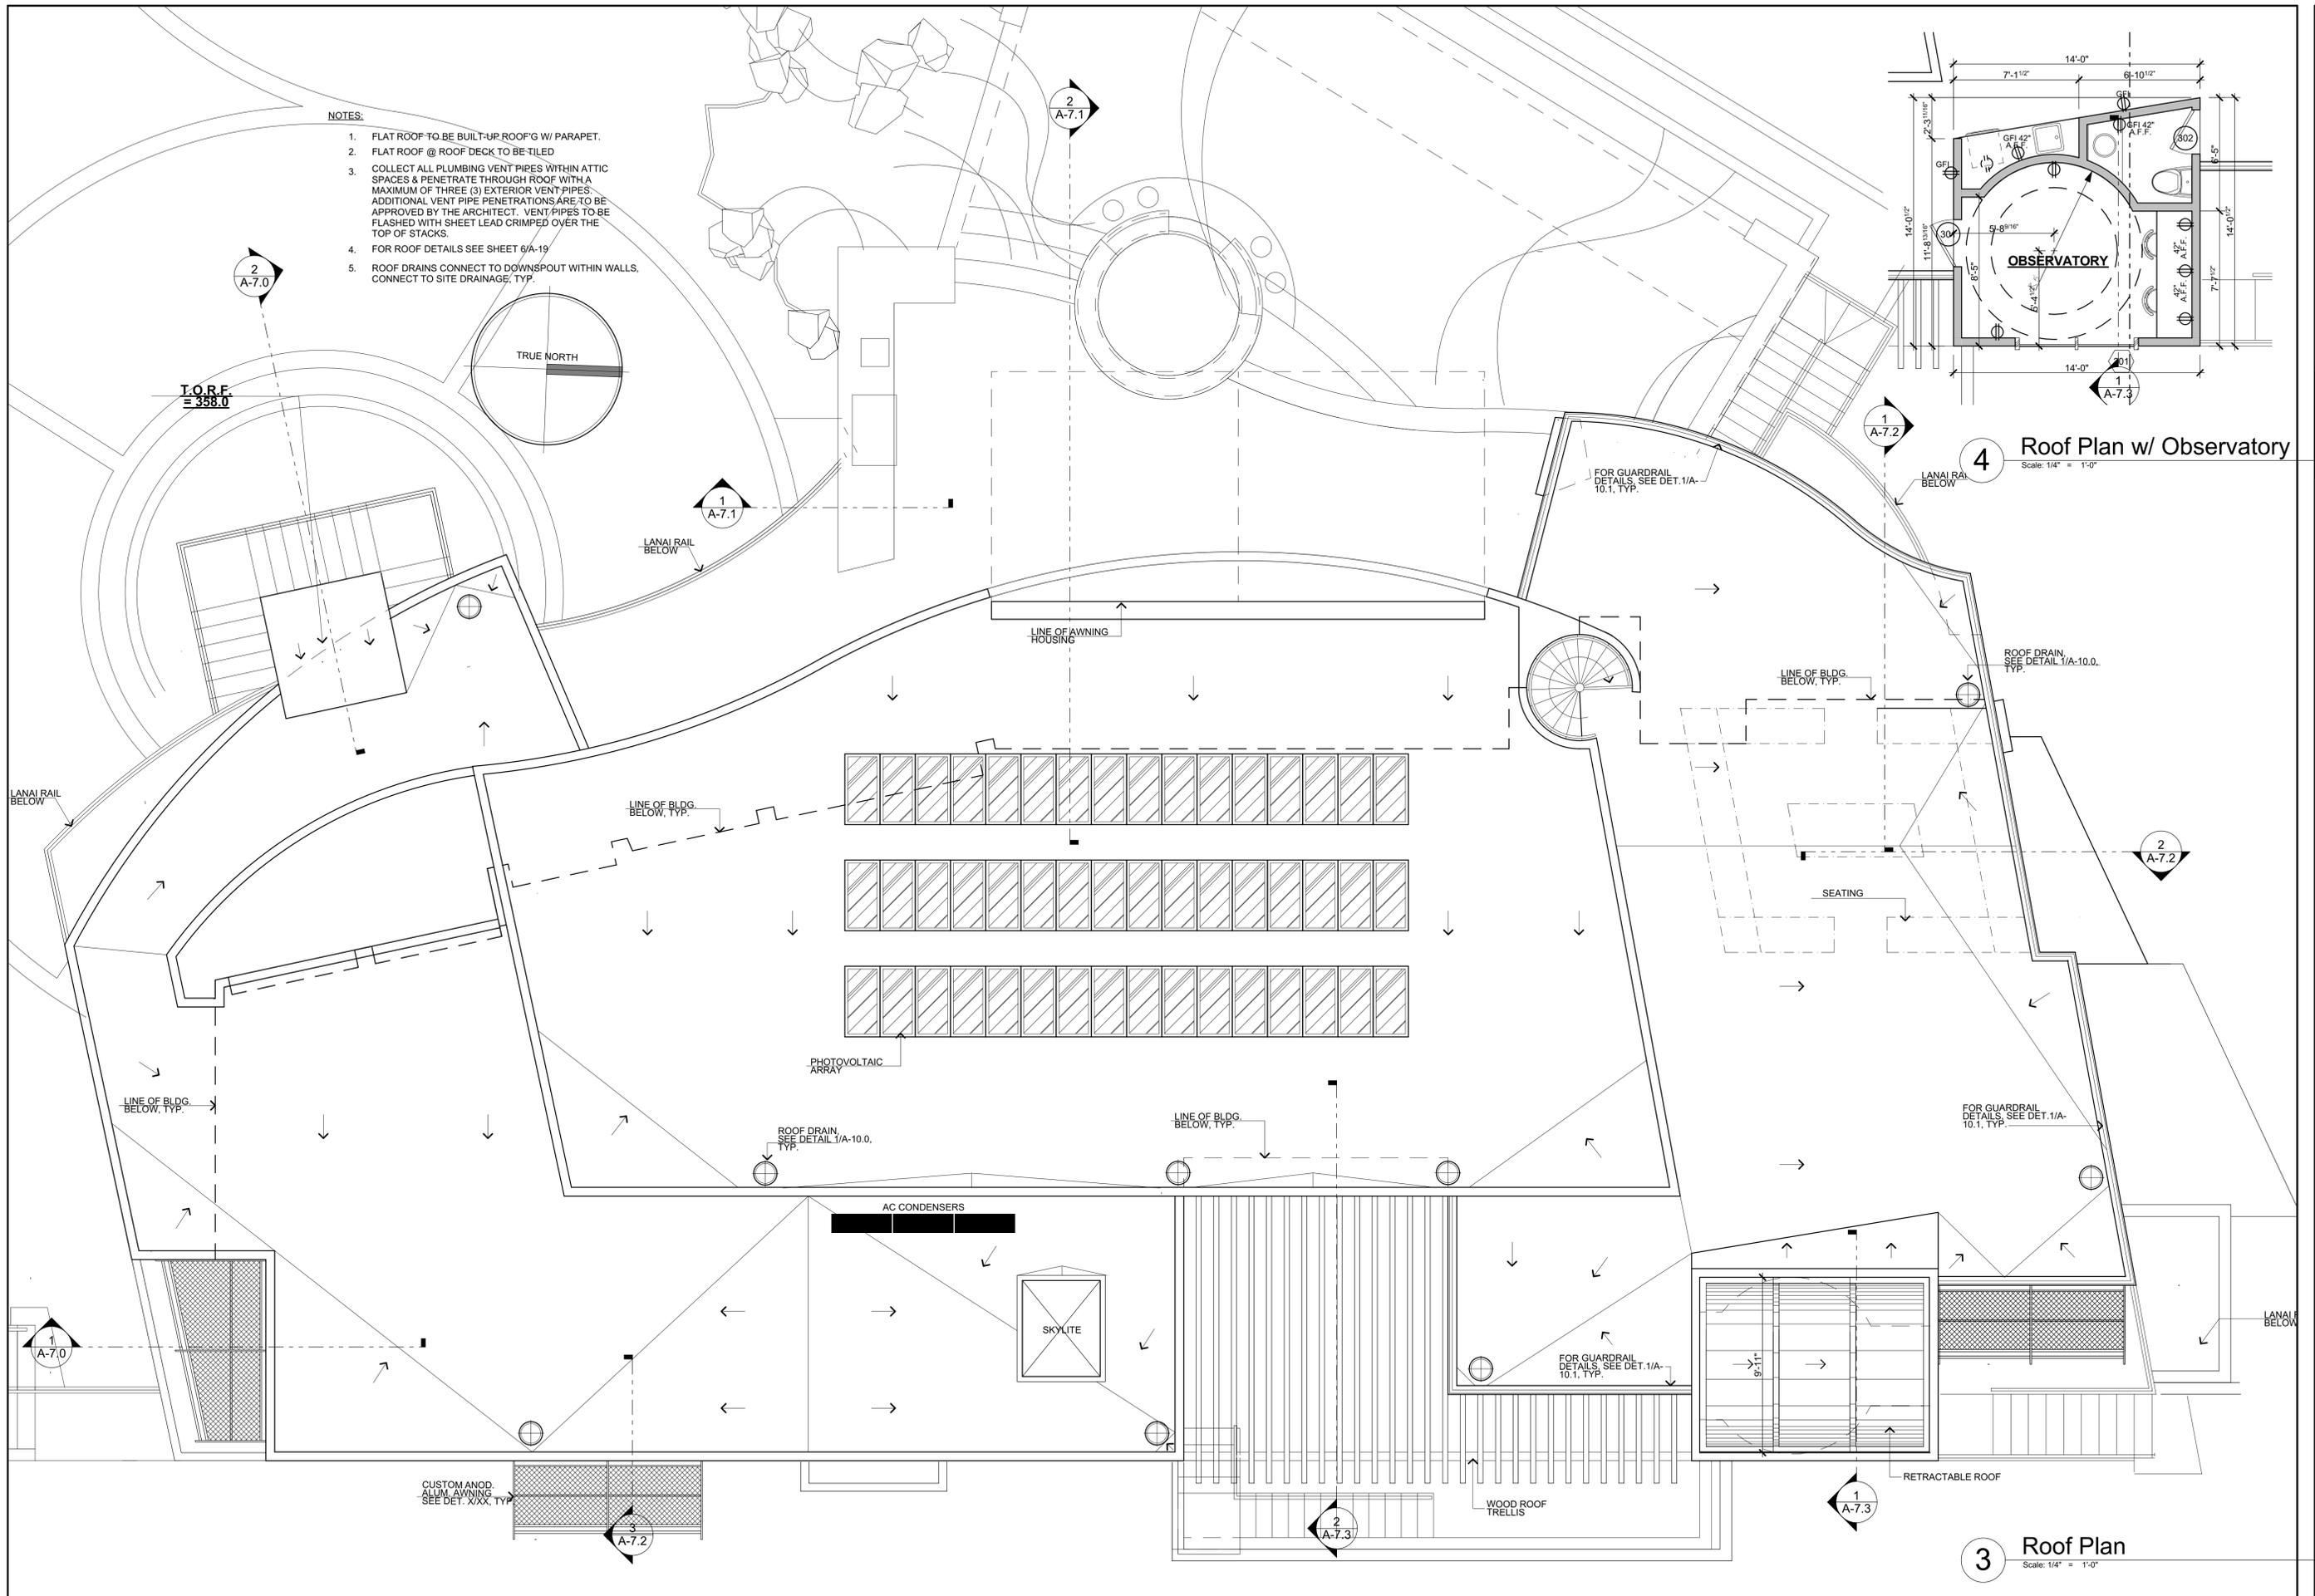

Revisions: By:

**Arquitectura, LLC**  
1325 Mo ohele St.  
Waikapu, Maui  
808.870.1053  
www.arqhawaii.net

4/30/22

**KALOGA TAYLOR**  
PROFESSIONAL ARCHITECT  
No. 10189  
HAWAII, U.S.A.

THIS WORK WAS PREPARED BY ME OR UNDER MY SUPERVISION AND CONSTRUCTION OF THIS PROJECT IS BEING SUPERVISED BY ME. My Supervision of construction is to be defined in Section 1.2, Chapter 10, Title 11, of the Professional Regulatory Act, 

**Imagine Island Trust Residence**  
26 Halapa Place  
Wailea, HI, 96753  
T.M.K.: (2)2-1-029-005

**Roof Plan w/ Observatory**

Date: 5/14/21  
Checked by: AA  
Drawn: AA  
Job: ##-XXX  
Sheet Number:

**A-4.0**

Total sheet count: ##



THIS WORK WAS PREPARED BY ME OR UNDER MY SUPERVISION AND CONSTRUCTION OF THIS PROJECT IS BEING SUPERVISED BY ME OR A PERSON LICENSED IN THE STATE OF HAWAII. I AM A LICENSED PROFESSIONAL ARCHITECT. No. 10189  
 Signature


Imagine Island Trust  
 Residence  
 26 Halapa Place  
 Wailea, HI, 96753  
 T.M.K.: (2)2-1-029-005

Exterior Elevations


Date: 5/14/21  
 Checked by: AA  
 Drawn: AA  
 Job: ##-XXX  
 Sheet Number:

A-5.0

Total sheet count: ##

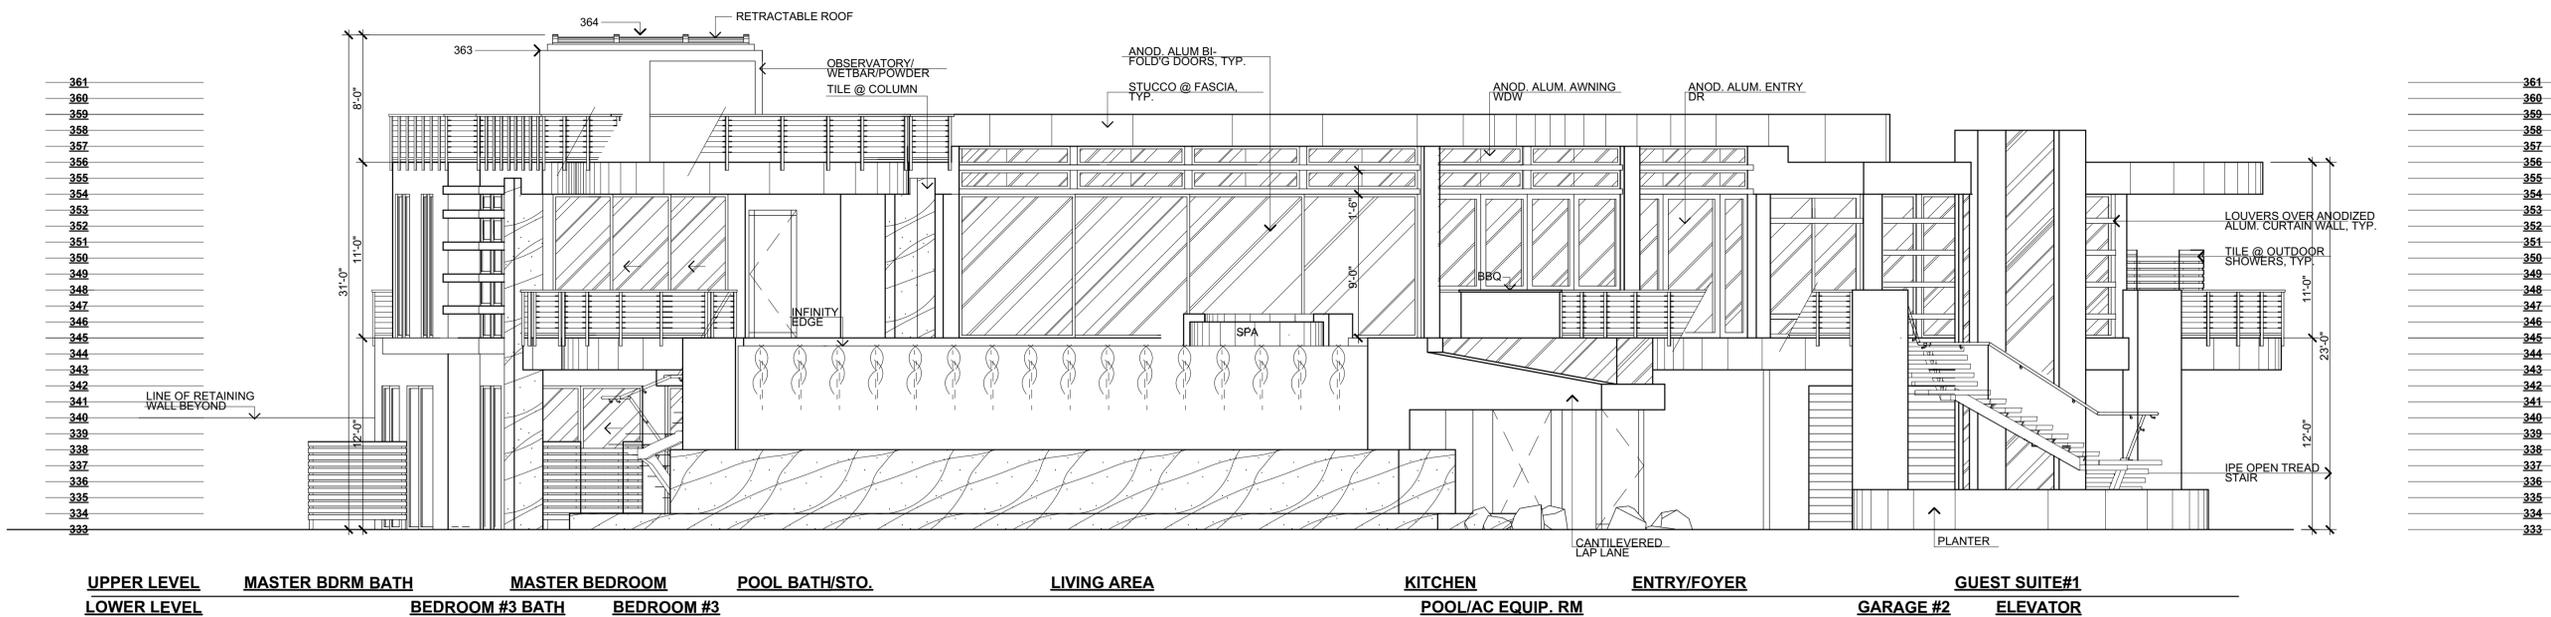

**4** Elev West  
 Scale: 3/16" = 1'-0"

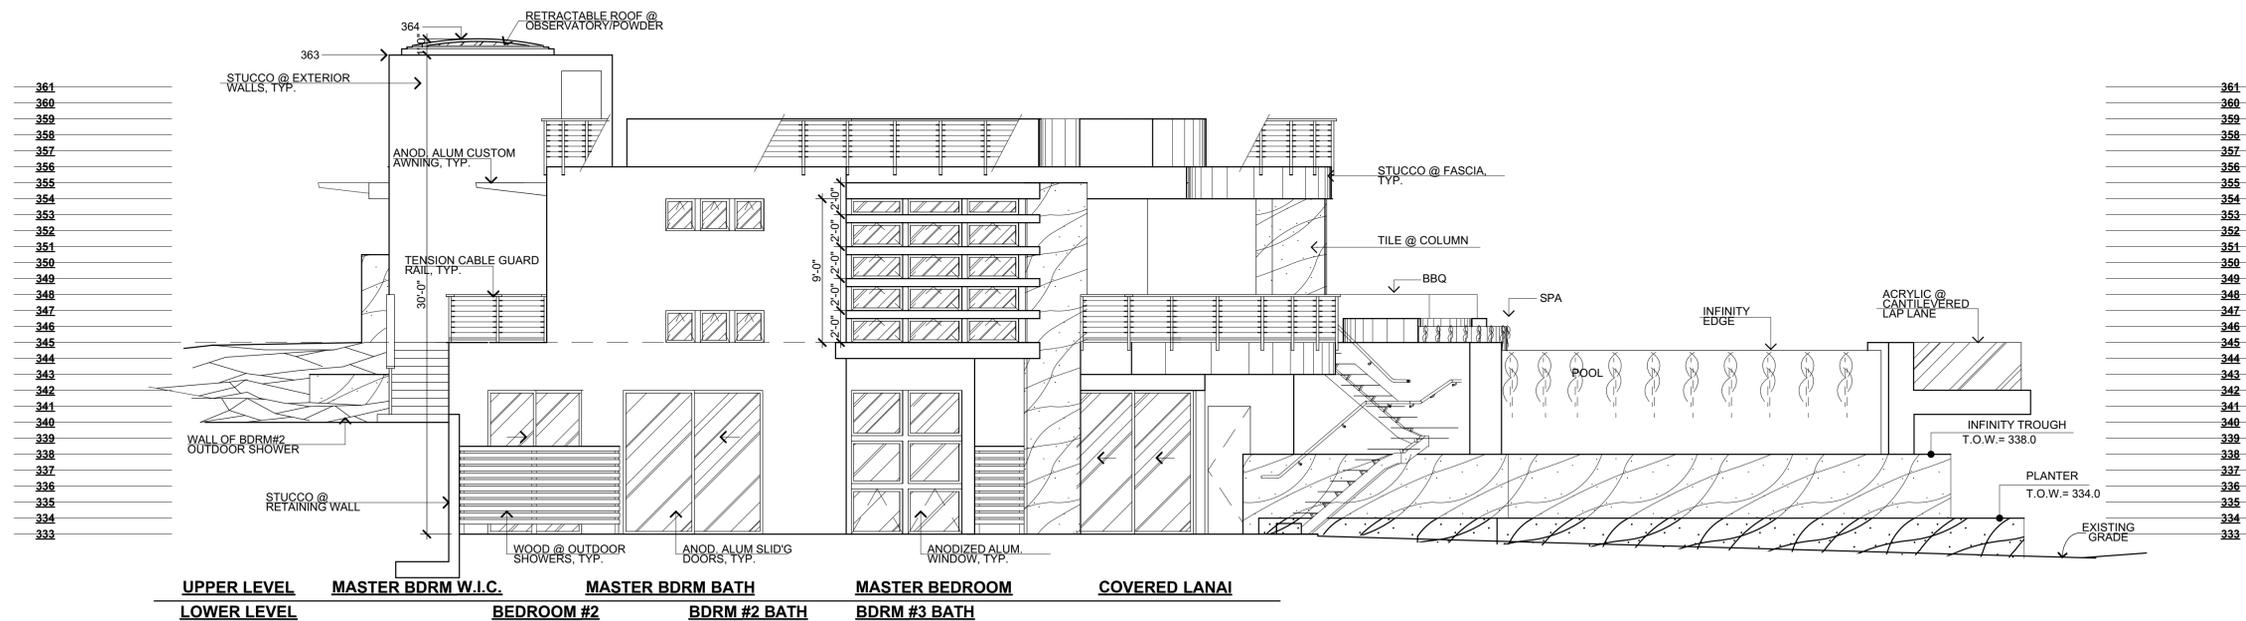

**1** Elev North  
 Scale: 3/16" = 1'-0"



THIS WORK WAS PREPARED BY ME OR UNDER MY SUPERVISION AND CONSTRUCTION OF THIS PROJECT IS BEING SUPERVISED BY ME OR UNDER MY SUPERVISION. I AM A LICENSED PROFESSIONAL ARCHITECT IN THE STATE OF HAWAII. My Commission Expires 12/31/2024. I am not a member of the Hawaii State Bar Association. My Registration Expires 12/31/2024.


Imagine Island Trust  
 Residence  
 26 Halapa Place  
 Wailea, HI, 96753  
 T.M.K.: (2)2-1-029-005

Exterior Elevations


Date: 5/14/21  
 Checked by: AA  
 Drawn: AA  
 Job: ##-XXX  
 Sheet Number:

A-5.1





Total sheet count: ##

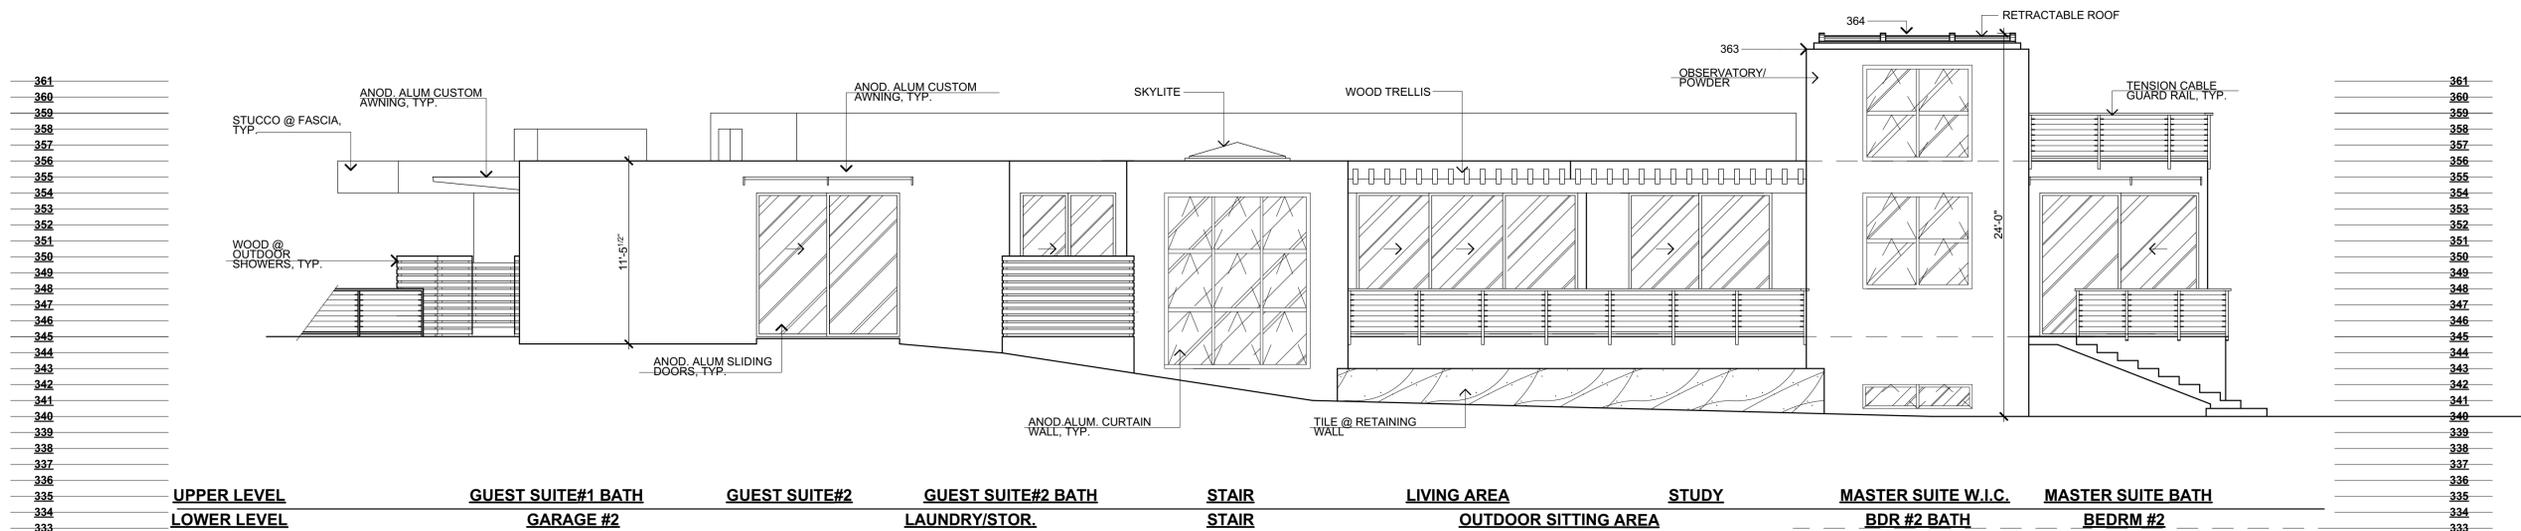


2 Elev East  
 Scale: 3/16" = 1'-0"

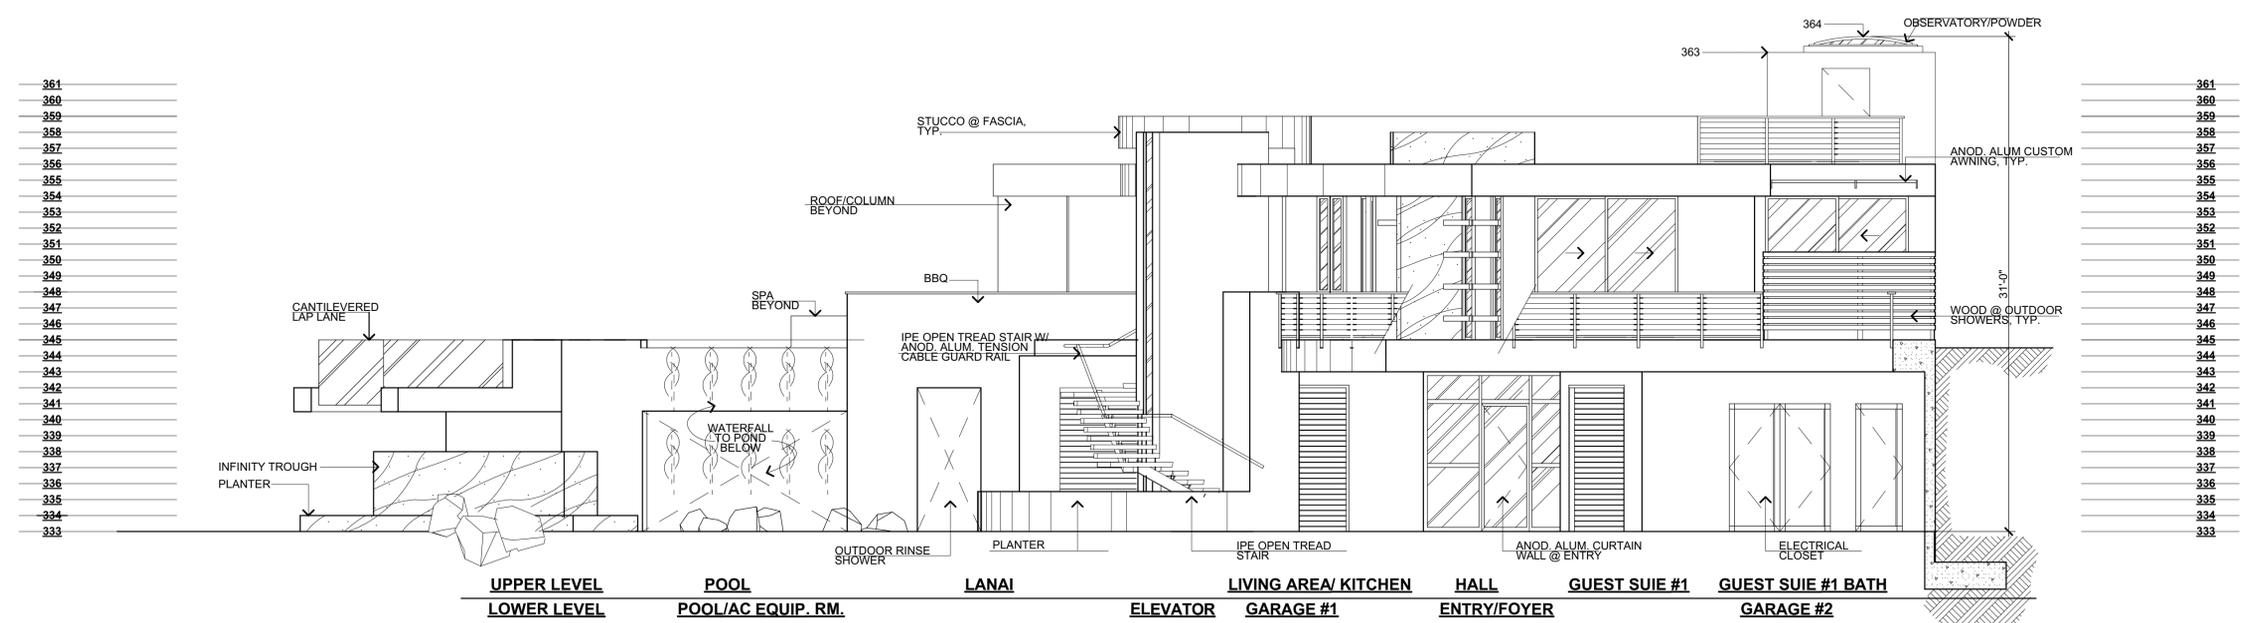


1 Elev South  
 Scale: 3/16" = 1'-0"

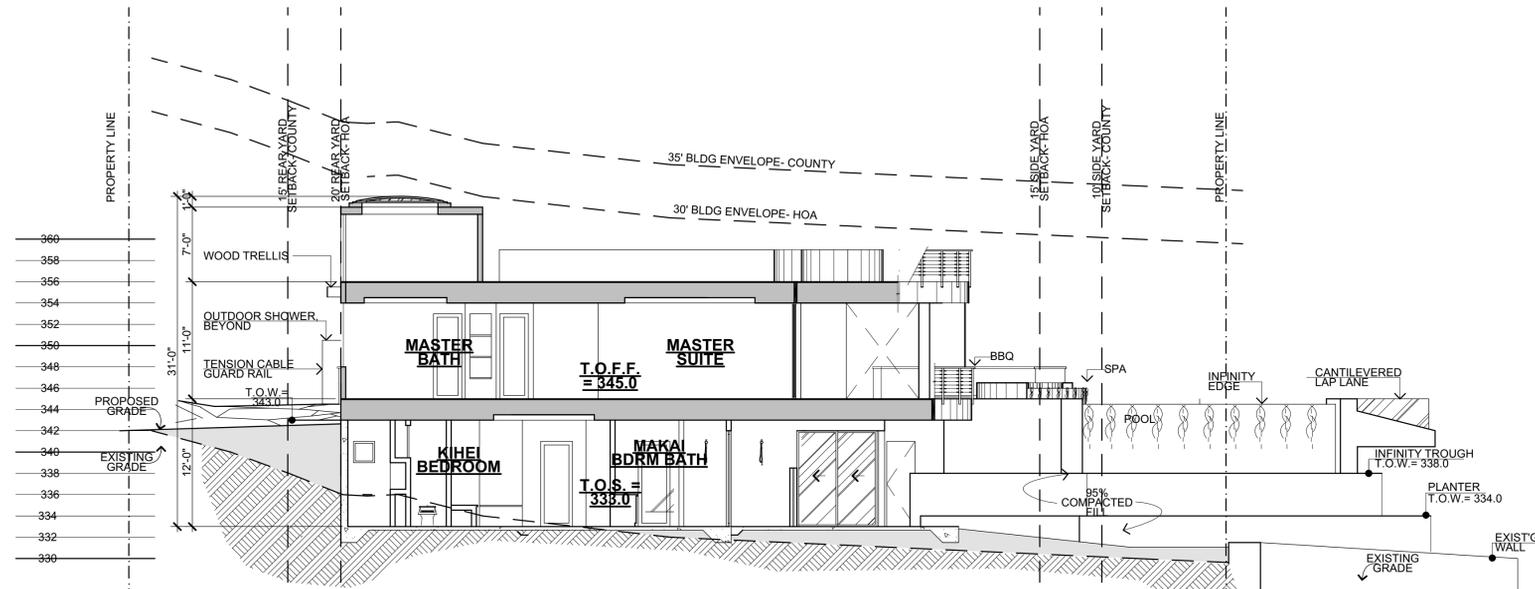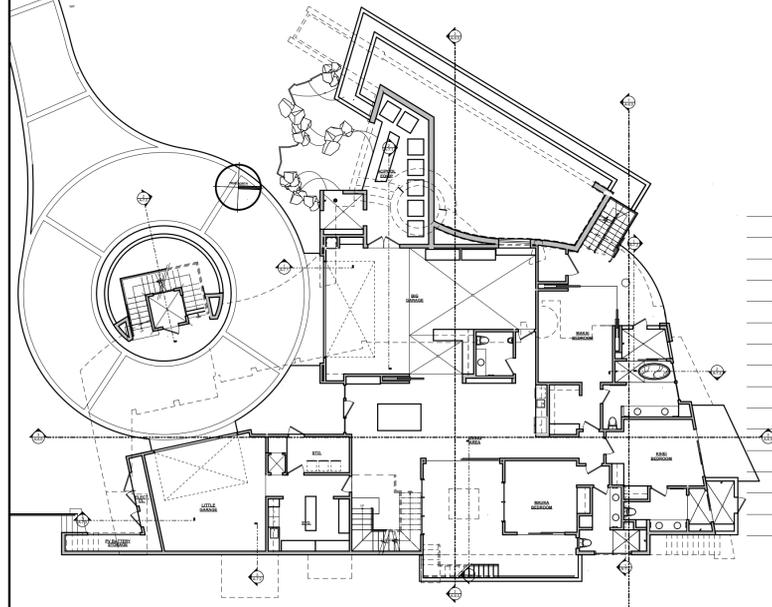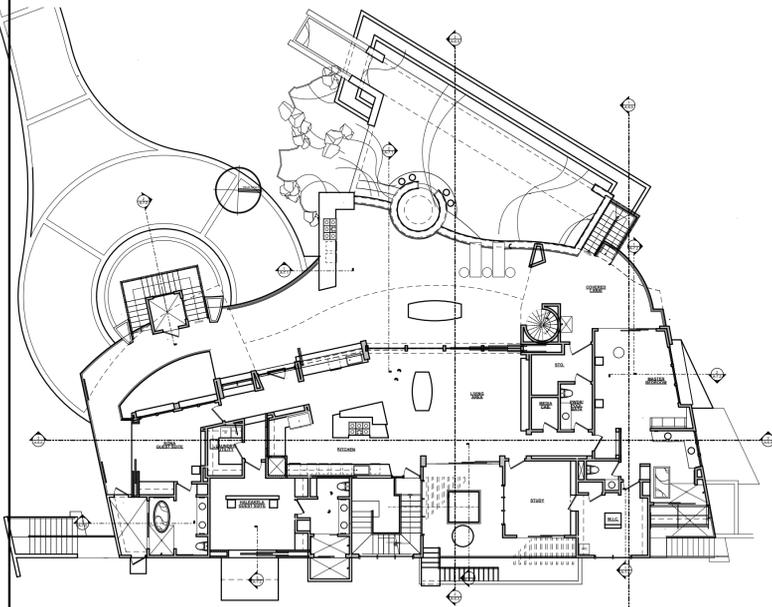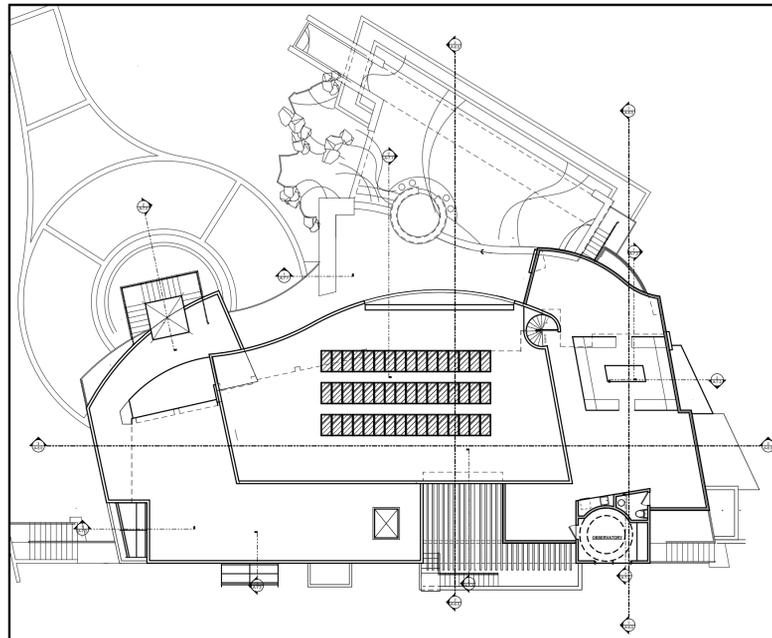

**1 Building Section 3**  
Scale: 1/8" = 1'-0"

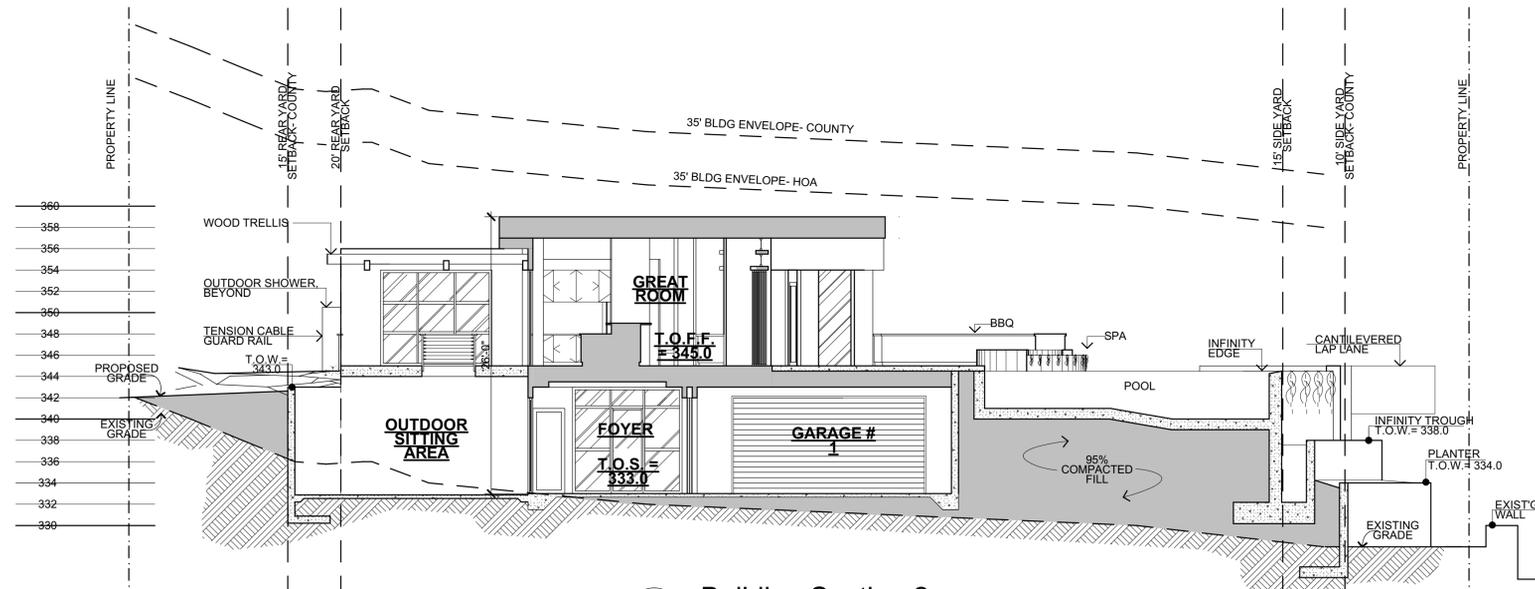

**2 Building Section 2**  
Scale: 1/8" = 1'-0"

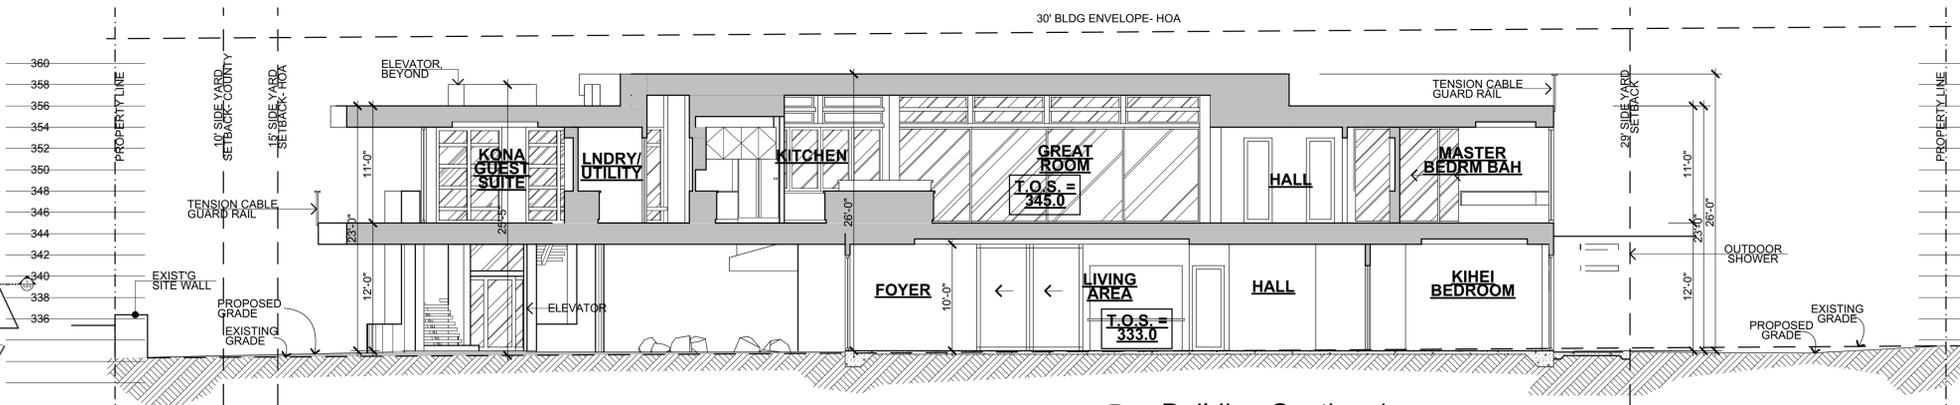

**3 Building Section 1**  
Scale: 1/8" = 1'-0"

Revisions: By:

**Arquitectura, LLC**  
1325 Mo ohele St.  
Waikapu, Maui  
808.870.1053  
www.arqhawaii.net

4/30/22

**MARGA A. TAROJA**  
LICENSED PROFESSIONAL ARCHITECT  
No. 10189  
HAWAII, U.S.A.


THIS WORK WAS PREPARED BY ME OR UNDER MY SUPERVISION AND CONSTRUCTION OF THIS PROJECT IS BEING SUPERVISED BY ME OR UNDER MY SUPERVISION. I AM A LICENSED PROFESSIONAL ARCHITECT IN THE STATE OF HAWAII. I AM NOT PROVIDING ANY PROFESSIONAL SERVICES IN ANY OTHER STATE.

**Imagine Island Trust Residence**  
26 Halapa Place  
Wailea, HI, 96753  
T.M.K.: (2)2-1-029-005

**Building Sections**

Date: 5/14/21  
Checked by: AA  
Drawn by: AA  
Job: ## XXX  
Sheet Number:

**A-6.0**  
Total sheet count: ##

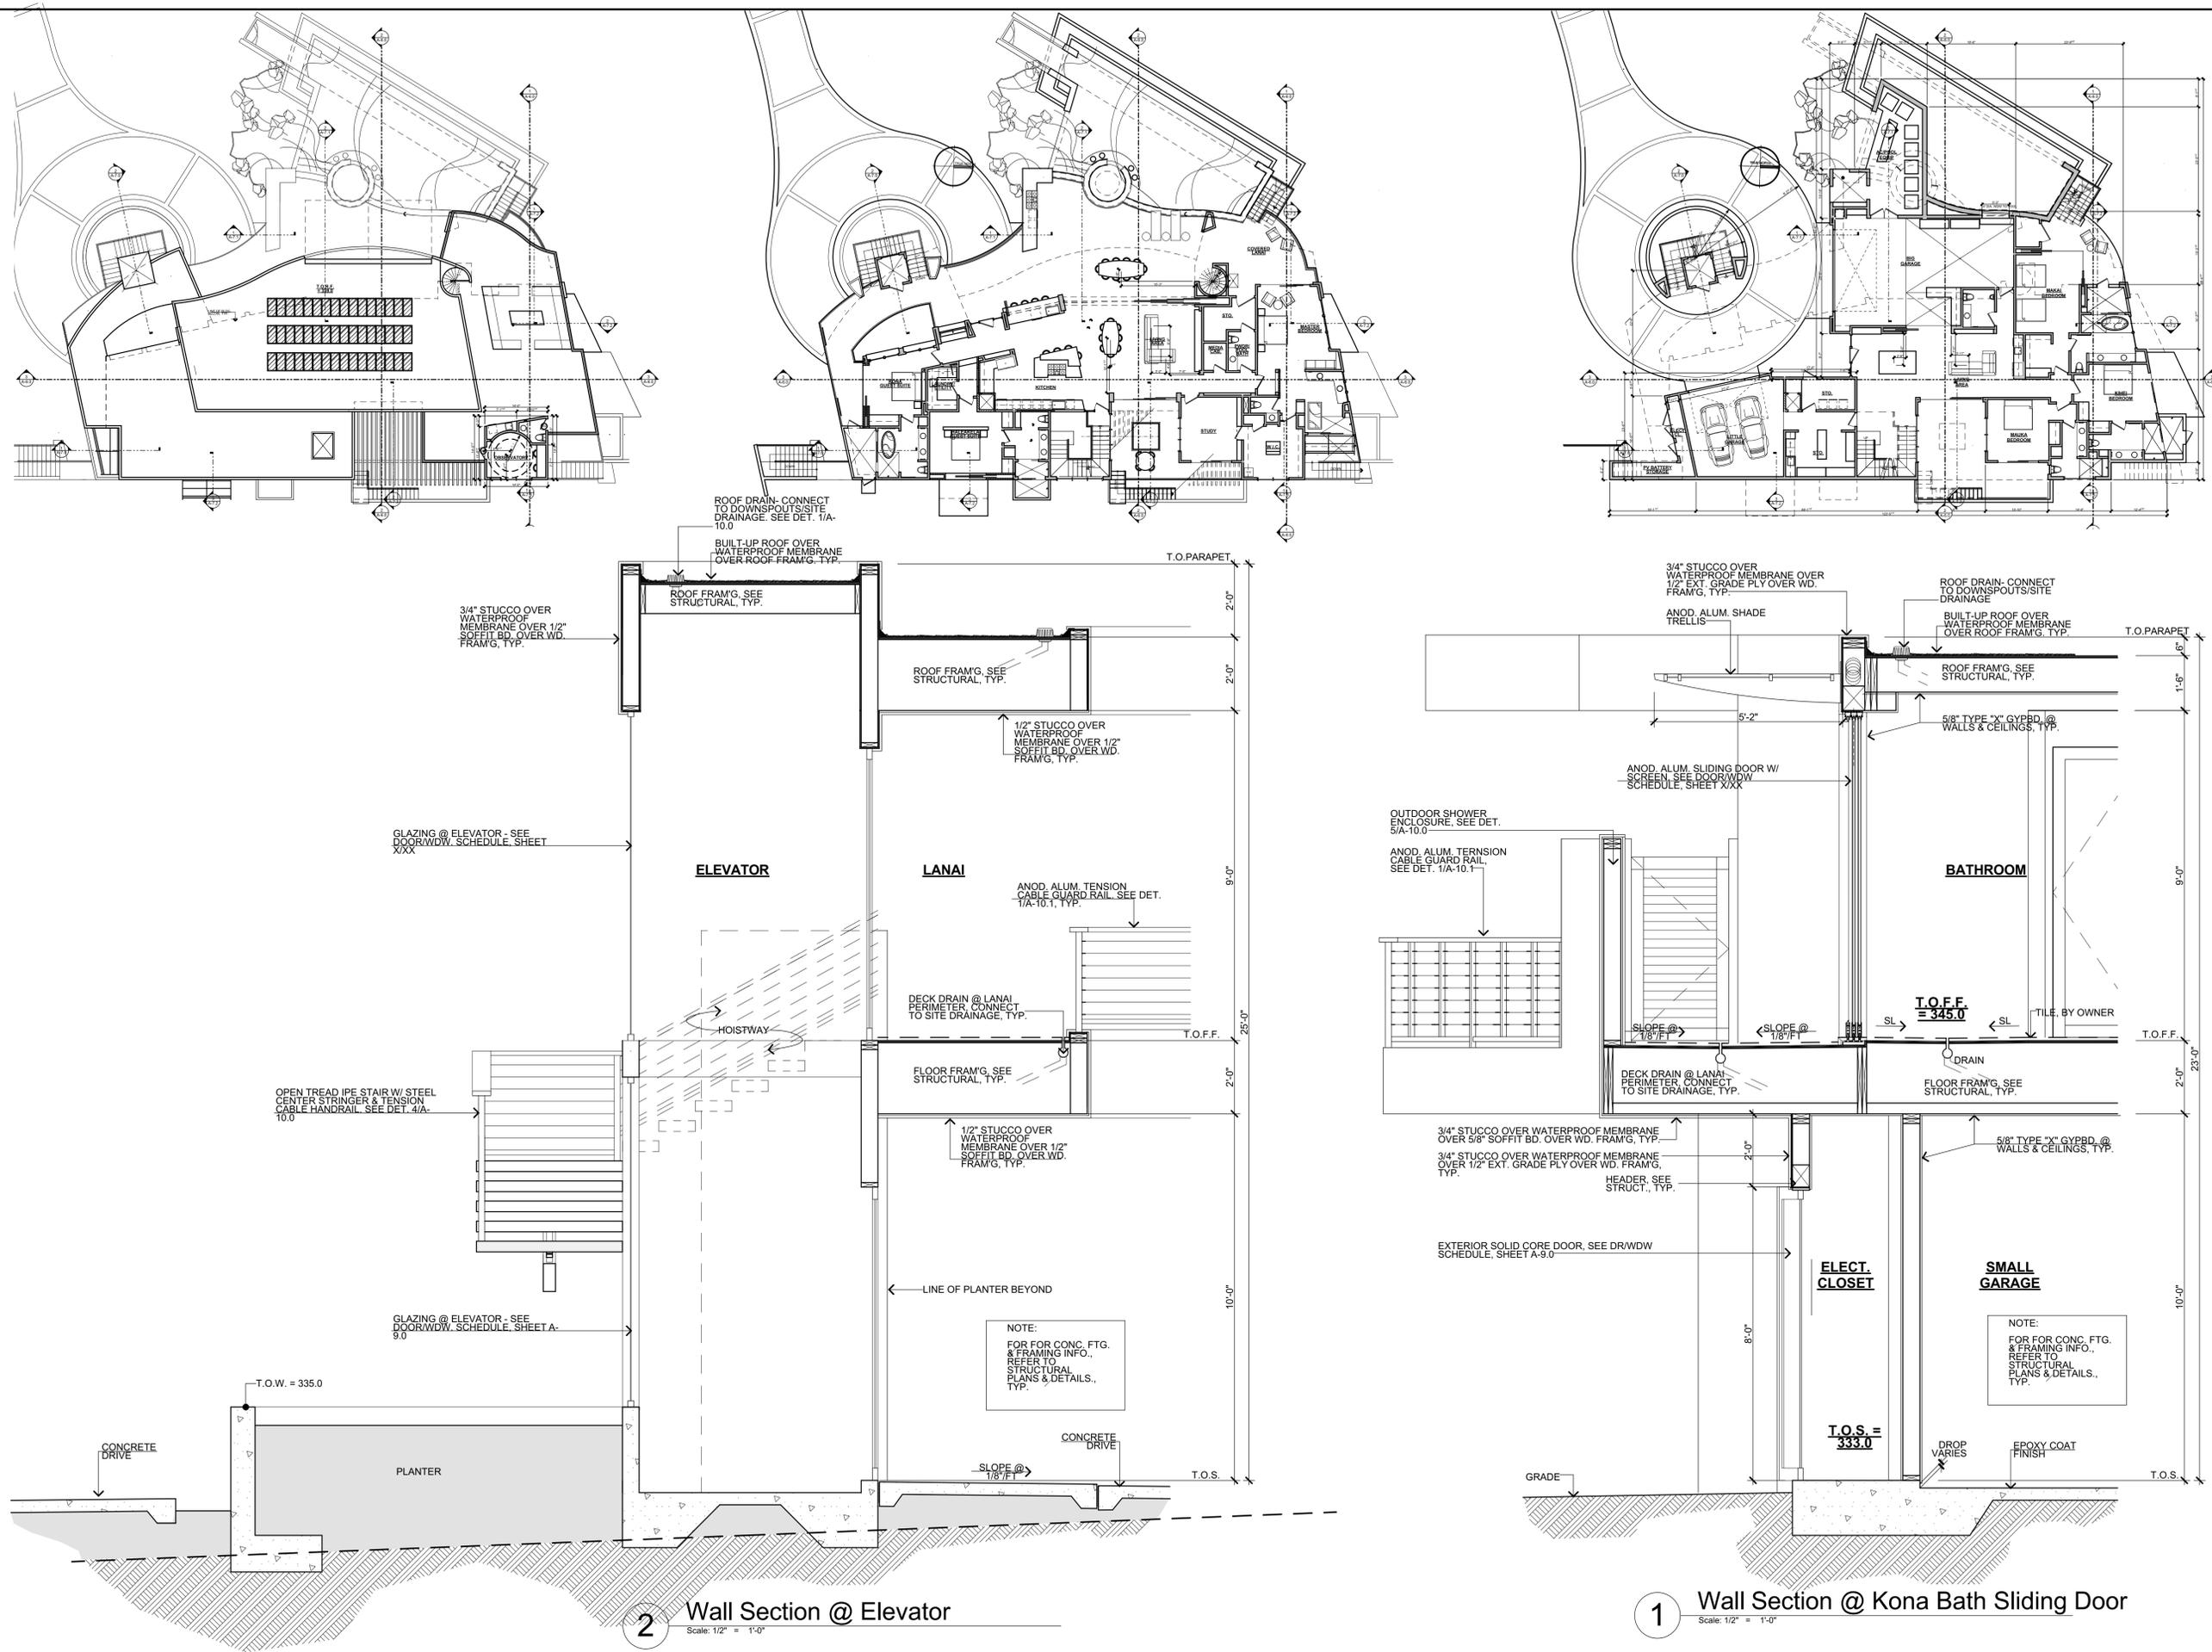

Revisions: By:

Architectura, LLC  
1325 Mo ohele St.  
Waikapu, Maui  
808.870.1053  
www.architavaii.net

4/30/22

KALICA A. TAYLOR  
LICENSED PROFESSIONAL ARCHITECT  
No. 10189  
HAWAII, U.S.A.





THIS WORK WAS PREPARED BY ME OR UNDER MY SUPERVISION AND CONSTRUCTION OF THIS PROJECT. I AM A LICENSED PROFESSIONAL ARCHITECT. My supervision of construction is to be defined in Section 1-2, Chapter 10, Title 11, of the Professional Regulations of the State of Hawaii.

Imagine Island Trust  
Residence  
26 Halapa Place,  
Wailea, HI, 96753  
T.M.K.: (2)2-1-029-005


Wall Sections

Date: 5/14/21  
Checked by: AA  
Drawn: AA  
Job: ##-XXX  
Sheet Number: A-7.0

Total sheet count: ##

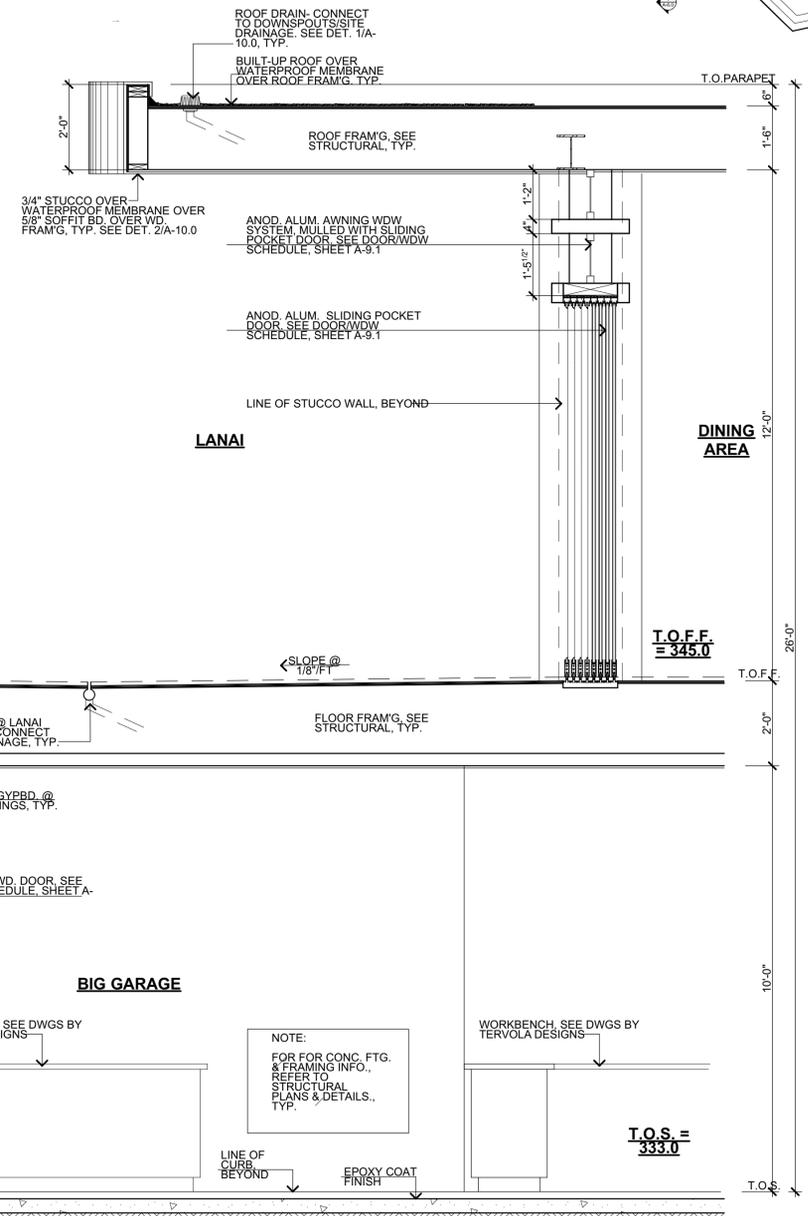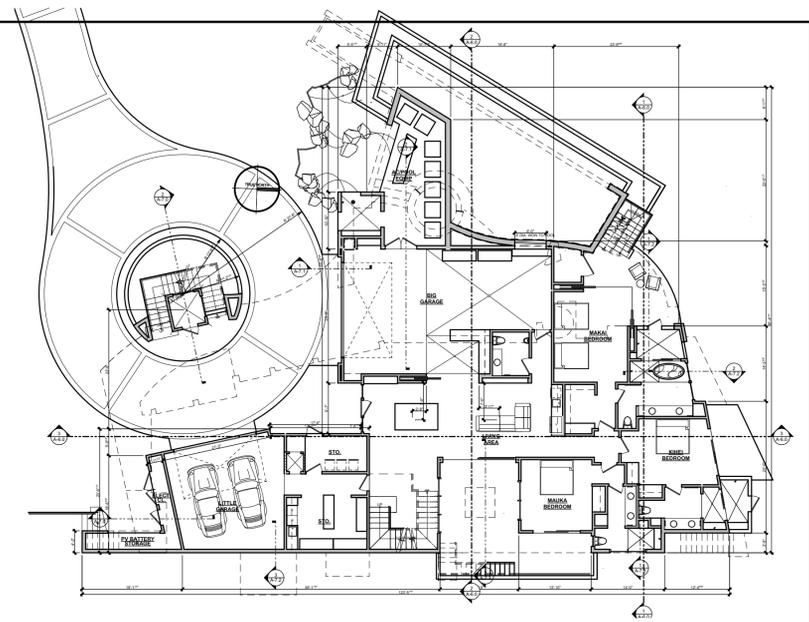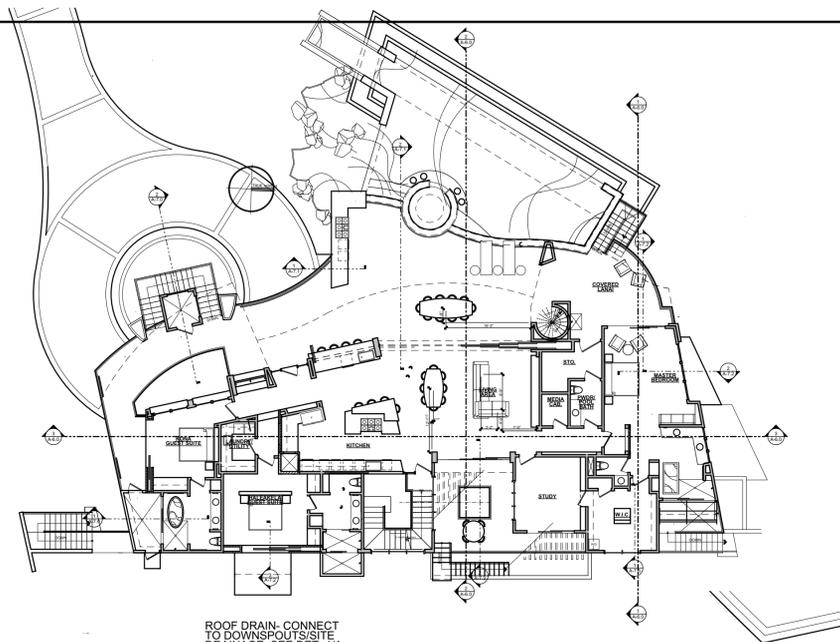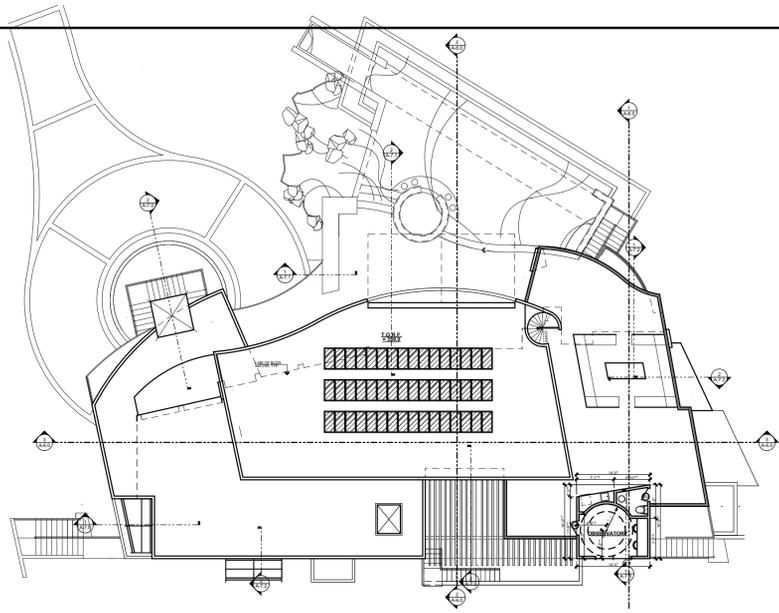

2 Wall Section @ Dining Area West  
Scale: 1/2" = 1'-0"

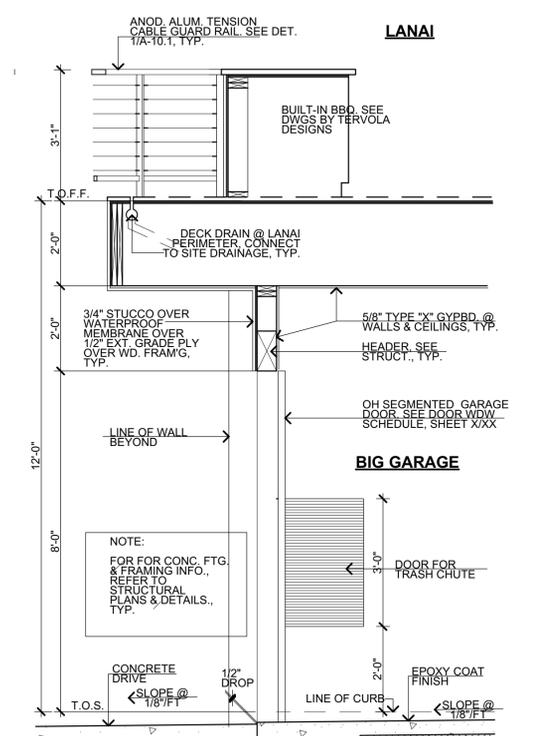

1 Wall Section @ BBQ/Garage Door  
Scale: 1/2" = 1'-0"

Revisions: By:

Arquitectura, LLC  
1325 Mo ohele St.  
Waikapu, Maui  
808.870.1053  
www.arqhawaii.net







THIS WORK WAS PREPARED BY ME OR UNDER MY SUPERVISION AND CONSTRUCTION OF THIS PROJECT IS BEING SUPERVISED BY ME OR A PERSON DESIGNATED BY ME. I AM A LICENSED PROFESSIONAL ARCHITECT IN THE STATE OF HAWAII. My Commission Expires 12/31/2024. I am a member of the Hawaii State Board of Professional Engineers, Architects, and Surveyors.

Imagine Island Trust  
Residence  
26 Halapa Place  
Wailea, HI, 96753  
T.M.K.: (2)2-1-029-005


Wall Sections

Date: 5/14/21  
Checked by: AA  
Drawn: AA  
Job: ##-XXX  
Sheet Number:


A-7.1

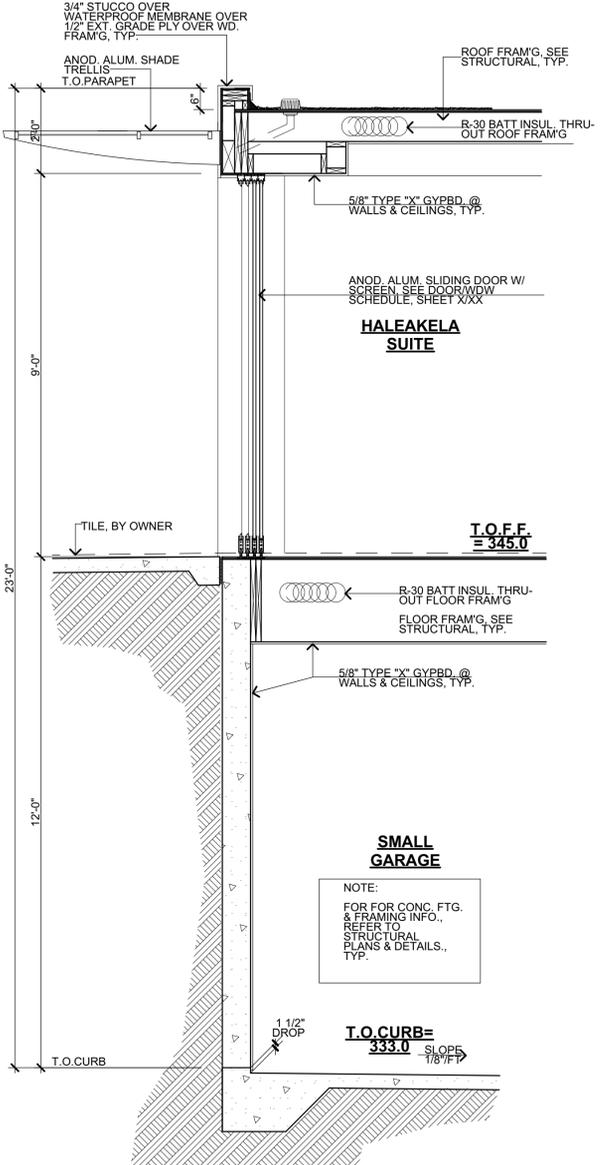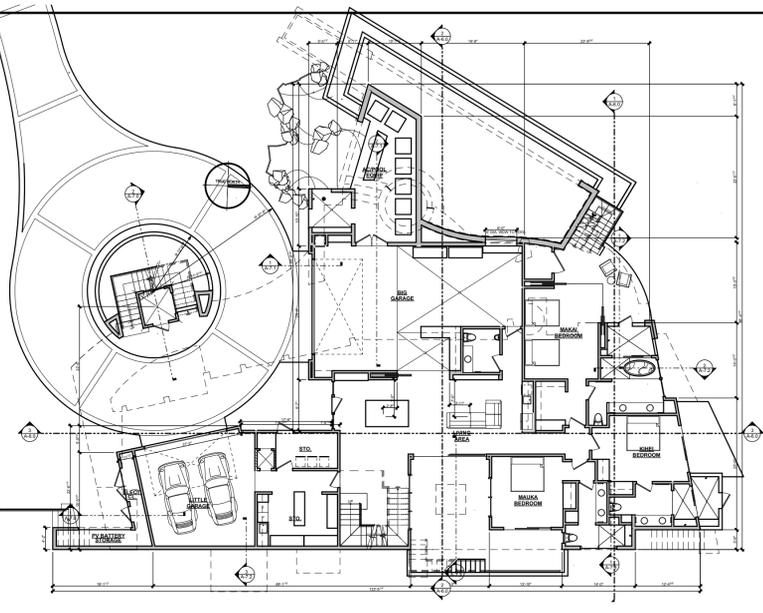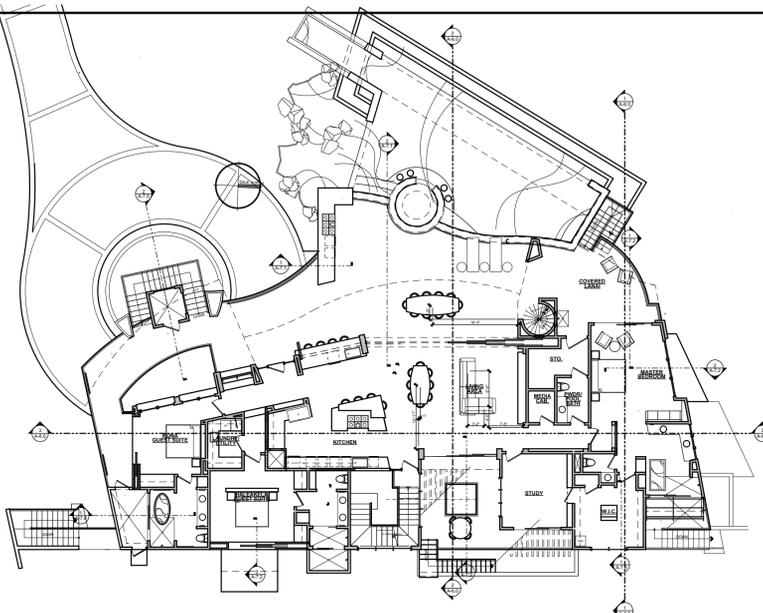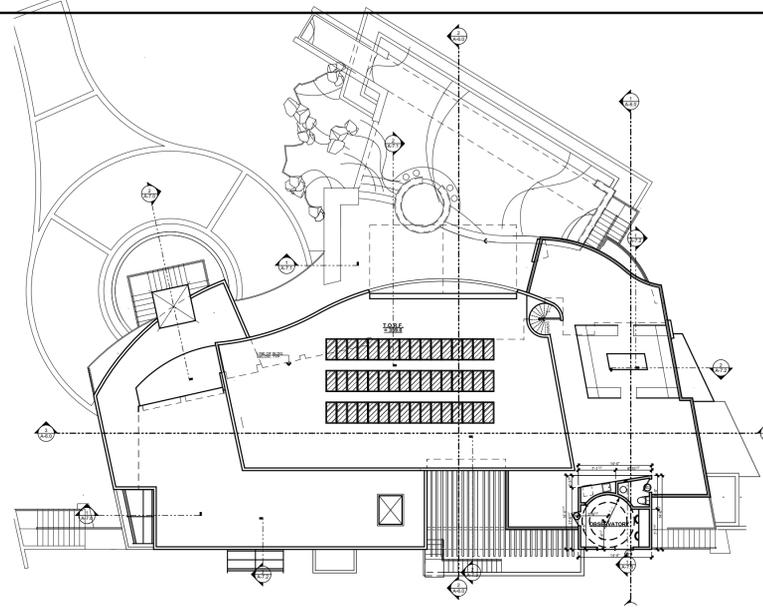

**3** Wall Section @ Haleakela Suite  
Scale: 1/2" = 1'-0"

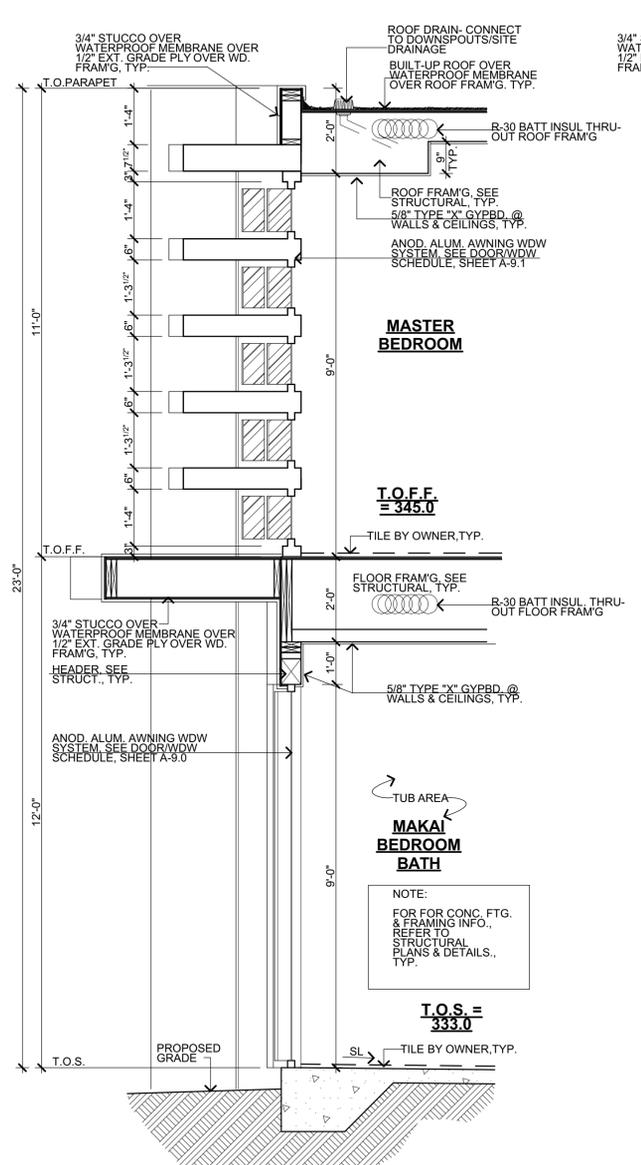

**2** Wall Section @ Master Bedroom (North Wall)  
Scale: 1/2" = 1'-0"

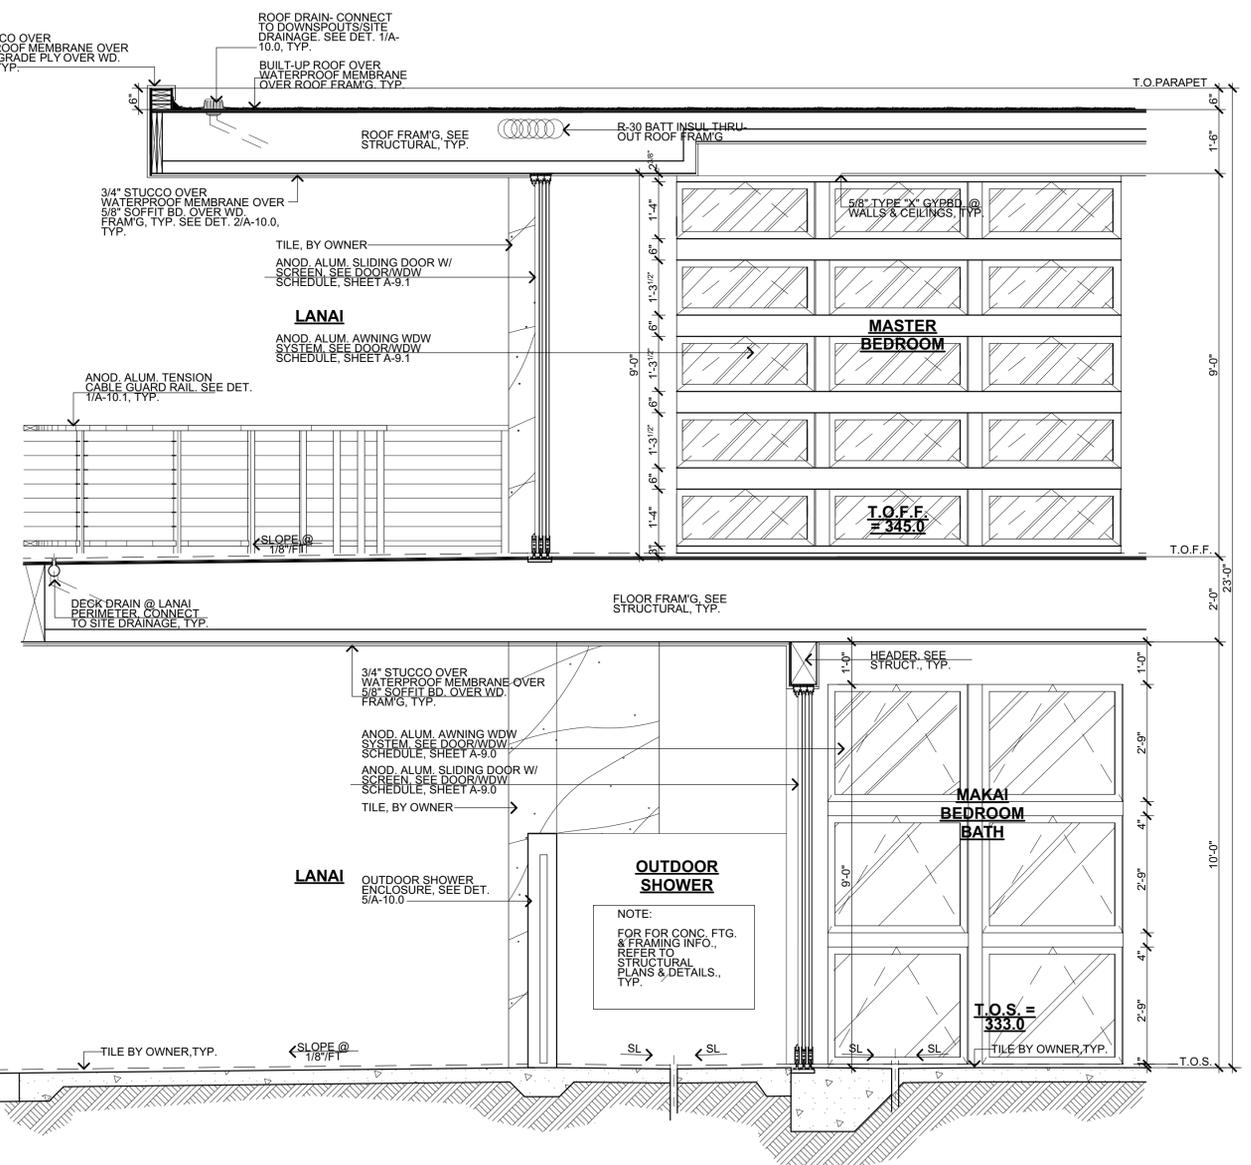

**1** Wall Section @ Master Bedroom Sliding Door  
Scale: 1/2" = 1'-0"

Revisions: By:

**Arquitectura, LLC**  
1325 Mo ohele St.  
Waikapu, Maui  
808.870.1053  
www.arqhawaii.net

4/30/22


THIS WORK WAS PREPARED BY ME OR UNDER MY SUPERVISION AND CONSTRUCTION OF THIS PROJECT IS BEING SUPERVISED BY ME OR A PERSON REGISTERED WITH THE State of Hawaii Department of Professional Regulation, State of Hawaii.

**Imagine Island Trust**  
Residence  
26 Halapa Place  
Wailea, HI, 96753  
T.M.K.: (2)2-1-029-005

**Wall Sections**

Date: 5/14/21  
Checked by: AA  
Drawn: AA  
Job: ##-XXX  
Sheet Number:

**A-7.2**

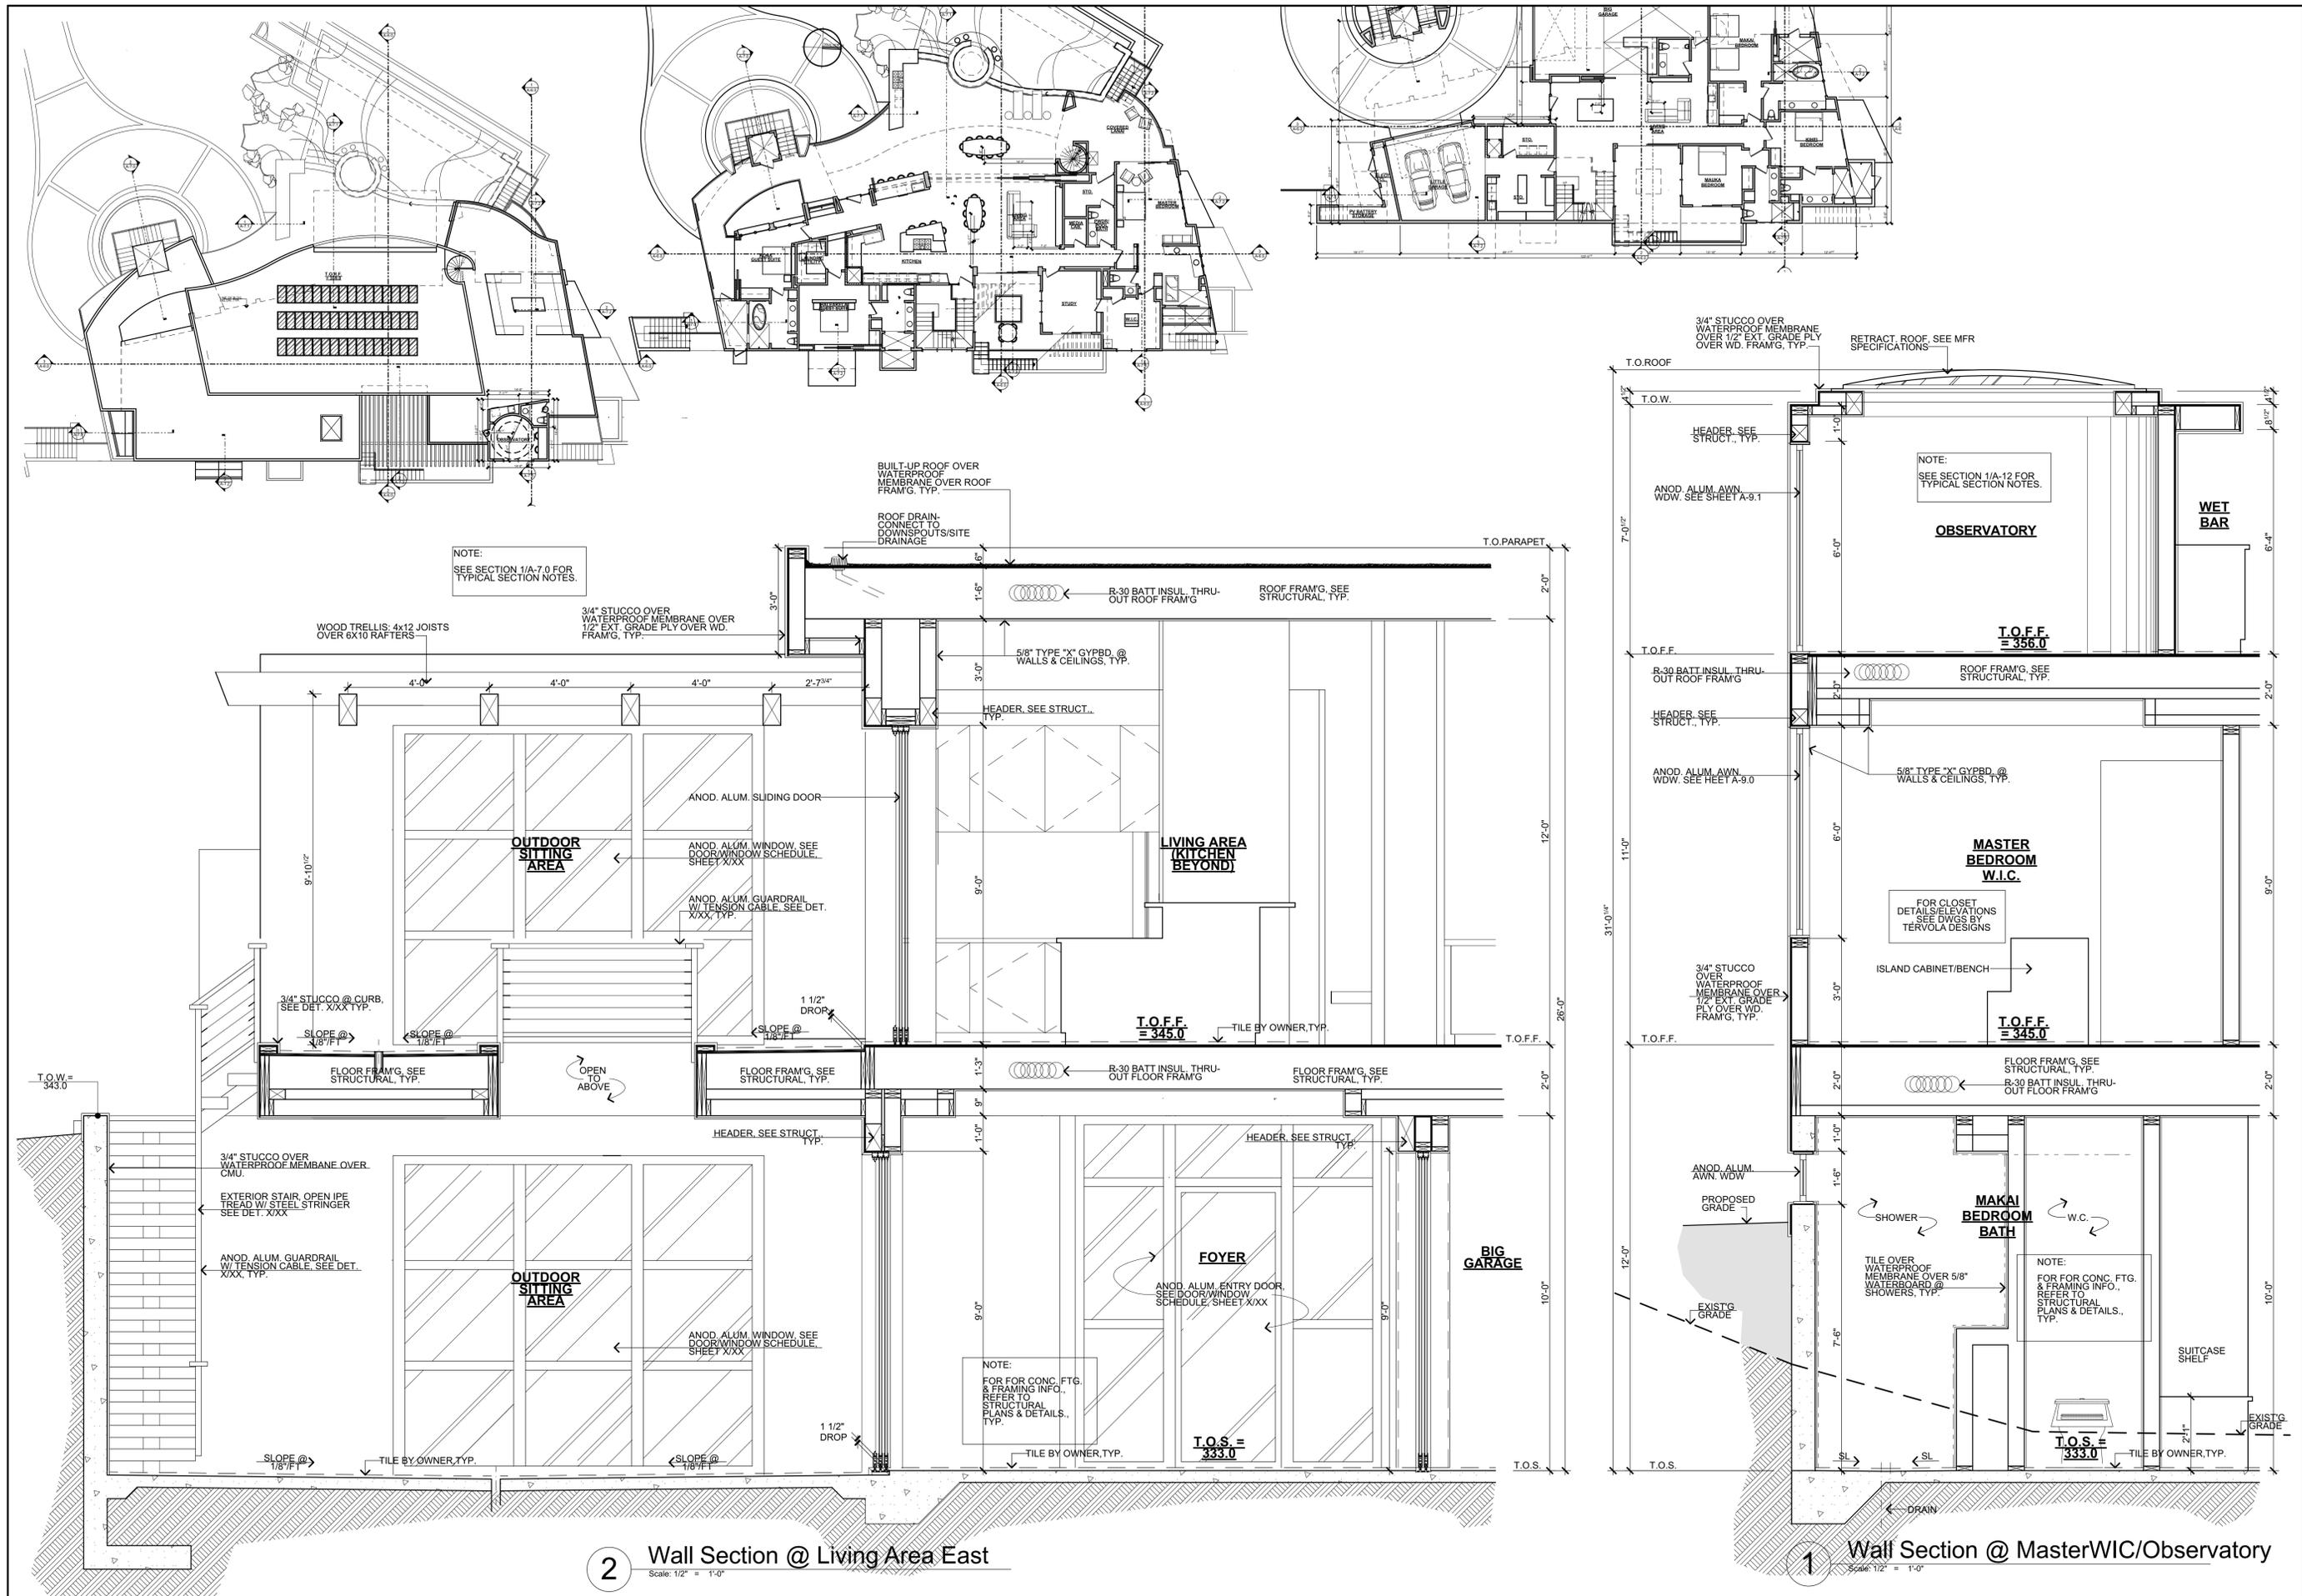

Revisions: By:

**Arquitectura, LLC**  
 1325 Mo ohele St.  
 Waikapu, Maui  
 808.870.1053  
 www.arqhawaii.net

4/30/22

**MARGA A. TAROVA**  
 LICENSED PROFESSIONAL ARCHITECT  
 No. 10189  
 HAWAII, U.S.A.

THIS WORK WAS PREPARED BY ME OR UNDER MY SUPERVISION AND CONSTRUCTION OF THIS PROJECT IS BEING SUPERVISED BY ME OR UNDER MY SUPERVISION. I AM A LICENSED ARCHITECT IN THE STATE OF HAWAII. My professional seal is to be placed in Section 1.2, Chapter 10, Title 11, of the Professional Regulations, Rules and Regulations of the Board of Professional Regulation, State of Hawaii.


**Imagine Island Trust Residence**  
 26 Halapa Place  
 Wailea, HI, 96753  
 T.M.K.: (2)2-1-029-005

**Wall Sections**

Date: 5/14/21  
 Checked by: AA  
 Drawn: AA  
 Job: ##-XXX  
 Sheet Number:

**A-7.3**

Total sheet count: ##

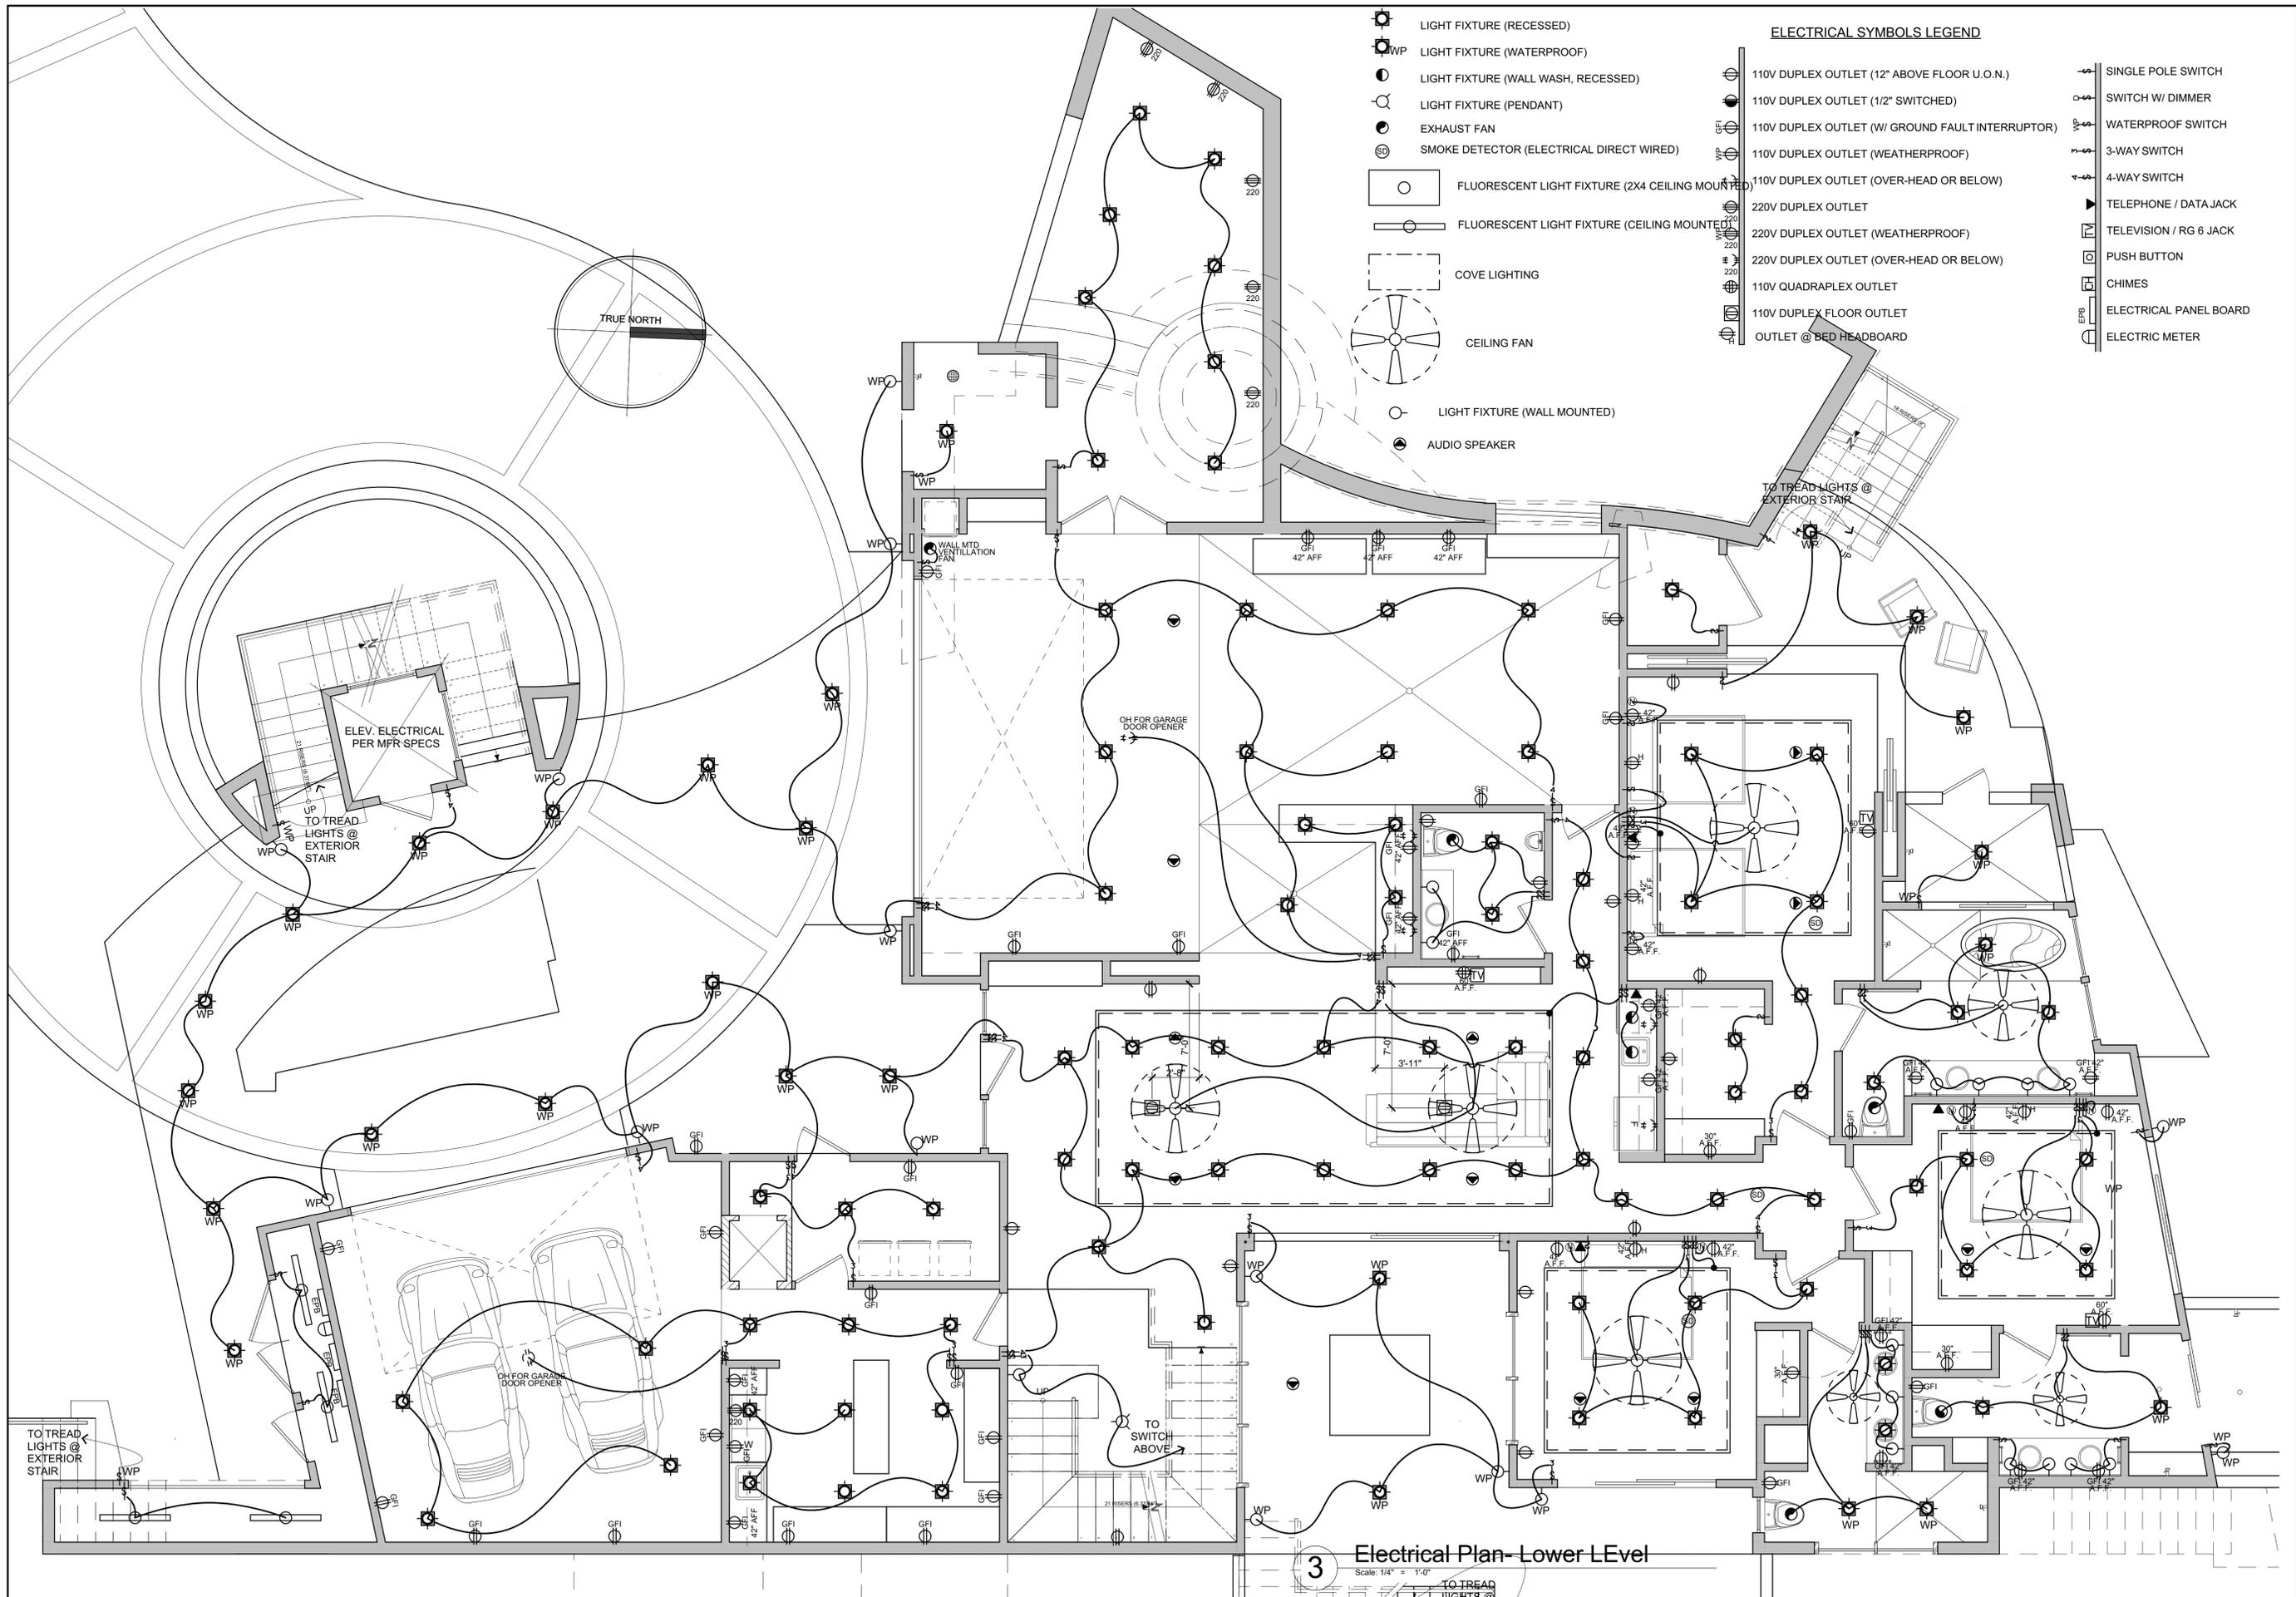

3 Electrical Plan - Lower Level  
Scale: 1/4" = 1'-0"

**ELECTRICAL SYMBOLS LEGEND**

	LIGHT FIXTURE (RECESSED)		110V DUPLEX OUTLET (12" ABOVE FLOOR U.O.N.)		SINGLE POLE SWITCH
	LIGHT FIXTURE (WATERPROOF)		110V DUPLEX OUTLET (1/2" SWITCHED)		SWITCH W/ DIMMER
	LIGHT FIXTURE (WALL WASH, RECESSED)		110V DUPLEX OUTLET (W/ GROUND FAULT INTERRUPTOR)		WATERPROOF SWITCH
	LIGHT FIXTURE (PENDANT)		110V DUPLEX OUTLET (WEATHERPROOF)		3-WAY SWITCH
	EXHAUST FAN		110V DUPLEX OUTLET (OVER-HEAD OR BELOW)		4-WAY SWITCH
	SMOKE DETECTOR (ELECTRICAL DIRECT WIRED)		220V DUPLEX OUTLET		TELEPHONE / DATA JACK
	FLUORESCENT LIGHT FIXTURE (2X4 CEILING MOUNTED)		220V DUPLEX OUTLET (WEATHERPROOF)		TELEVISION / RG 6 JACK
	FLUORESCENT LIGHT FIXTURE (CEILING MOUNTED)		220V DUPLEX OUTLET (OVER-HEAD OR BELOW)		PUSH BUTTON
	COVE LIGHTING		110V QUADRUPLEX OUTLET		CHIMES
	CEILING FAN		110V DUPLEX FLOOR OUTLET		ELECTRICAL PANEL BOARD
	LIGHT FIXTURE (WALL MOUNTED)		OUTLET @ BED HEADBOARD		ELECTRIC METER
	AUDIO SPEAKER				

Revisions: \_\_\_\_\_ By: \_\_\_\_\_

**Architectura, LLC**  
1325 Mo'ohale St.  
Waikapu, Maui  
808.870.1053  
www.archtawaii.net

4/30/22

THIS WORK WAS PREPARED BY ME OR UNDER MY SUPERVISION AND CONSTRUCTION OF THIS PROJECT IS BEING SUPERVISED BY ME. My Supervision of construction is to be defined in Section 1-2, Chapter 10, Title 11, of the Professional Regulations, Chapter 10, of the Hawaii State Constitution.

**Imagine Island Trust Residence**  
26 Halapa Place  
Wailea, HI, 96753  
T.M.K.: (2)2-1-029-005

**Electrical Plan - Lower Level**


Date: 5/14/21  
Checked by: AA  
Drawn: AA  
Job: ##-XXX  
Sheet Number: \_\_\_\_\_

**A-8.0**

Total sheet count: ##





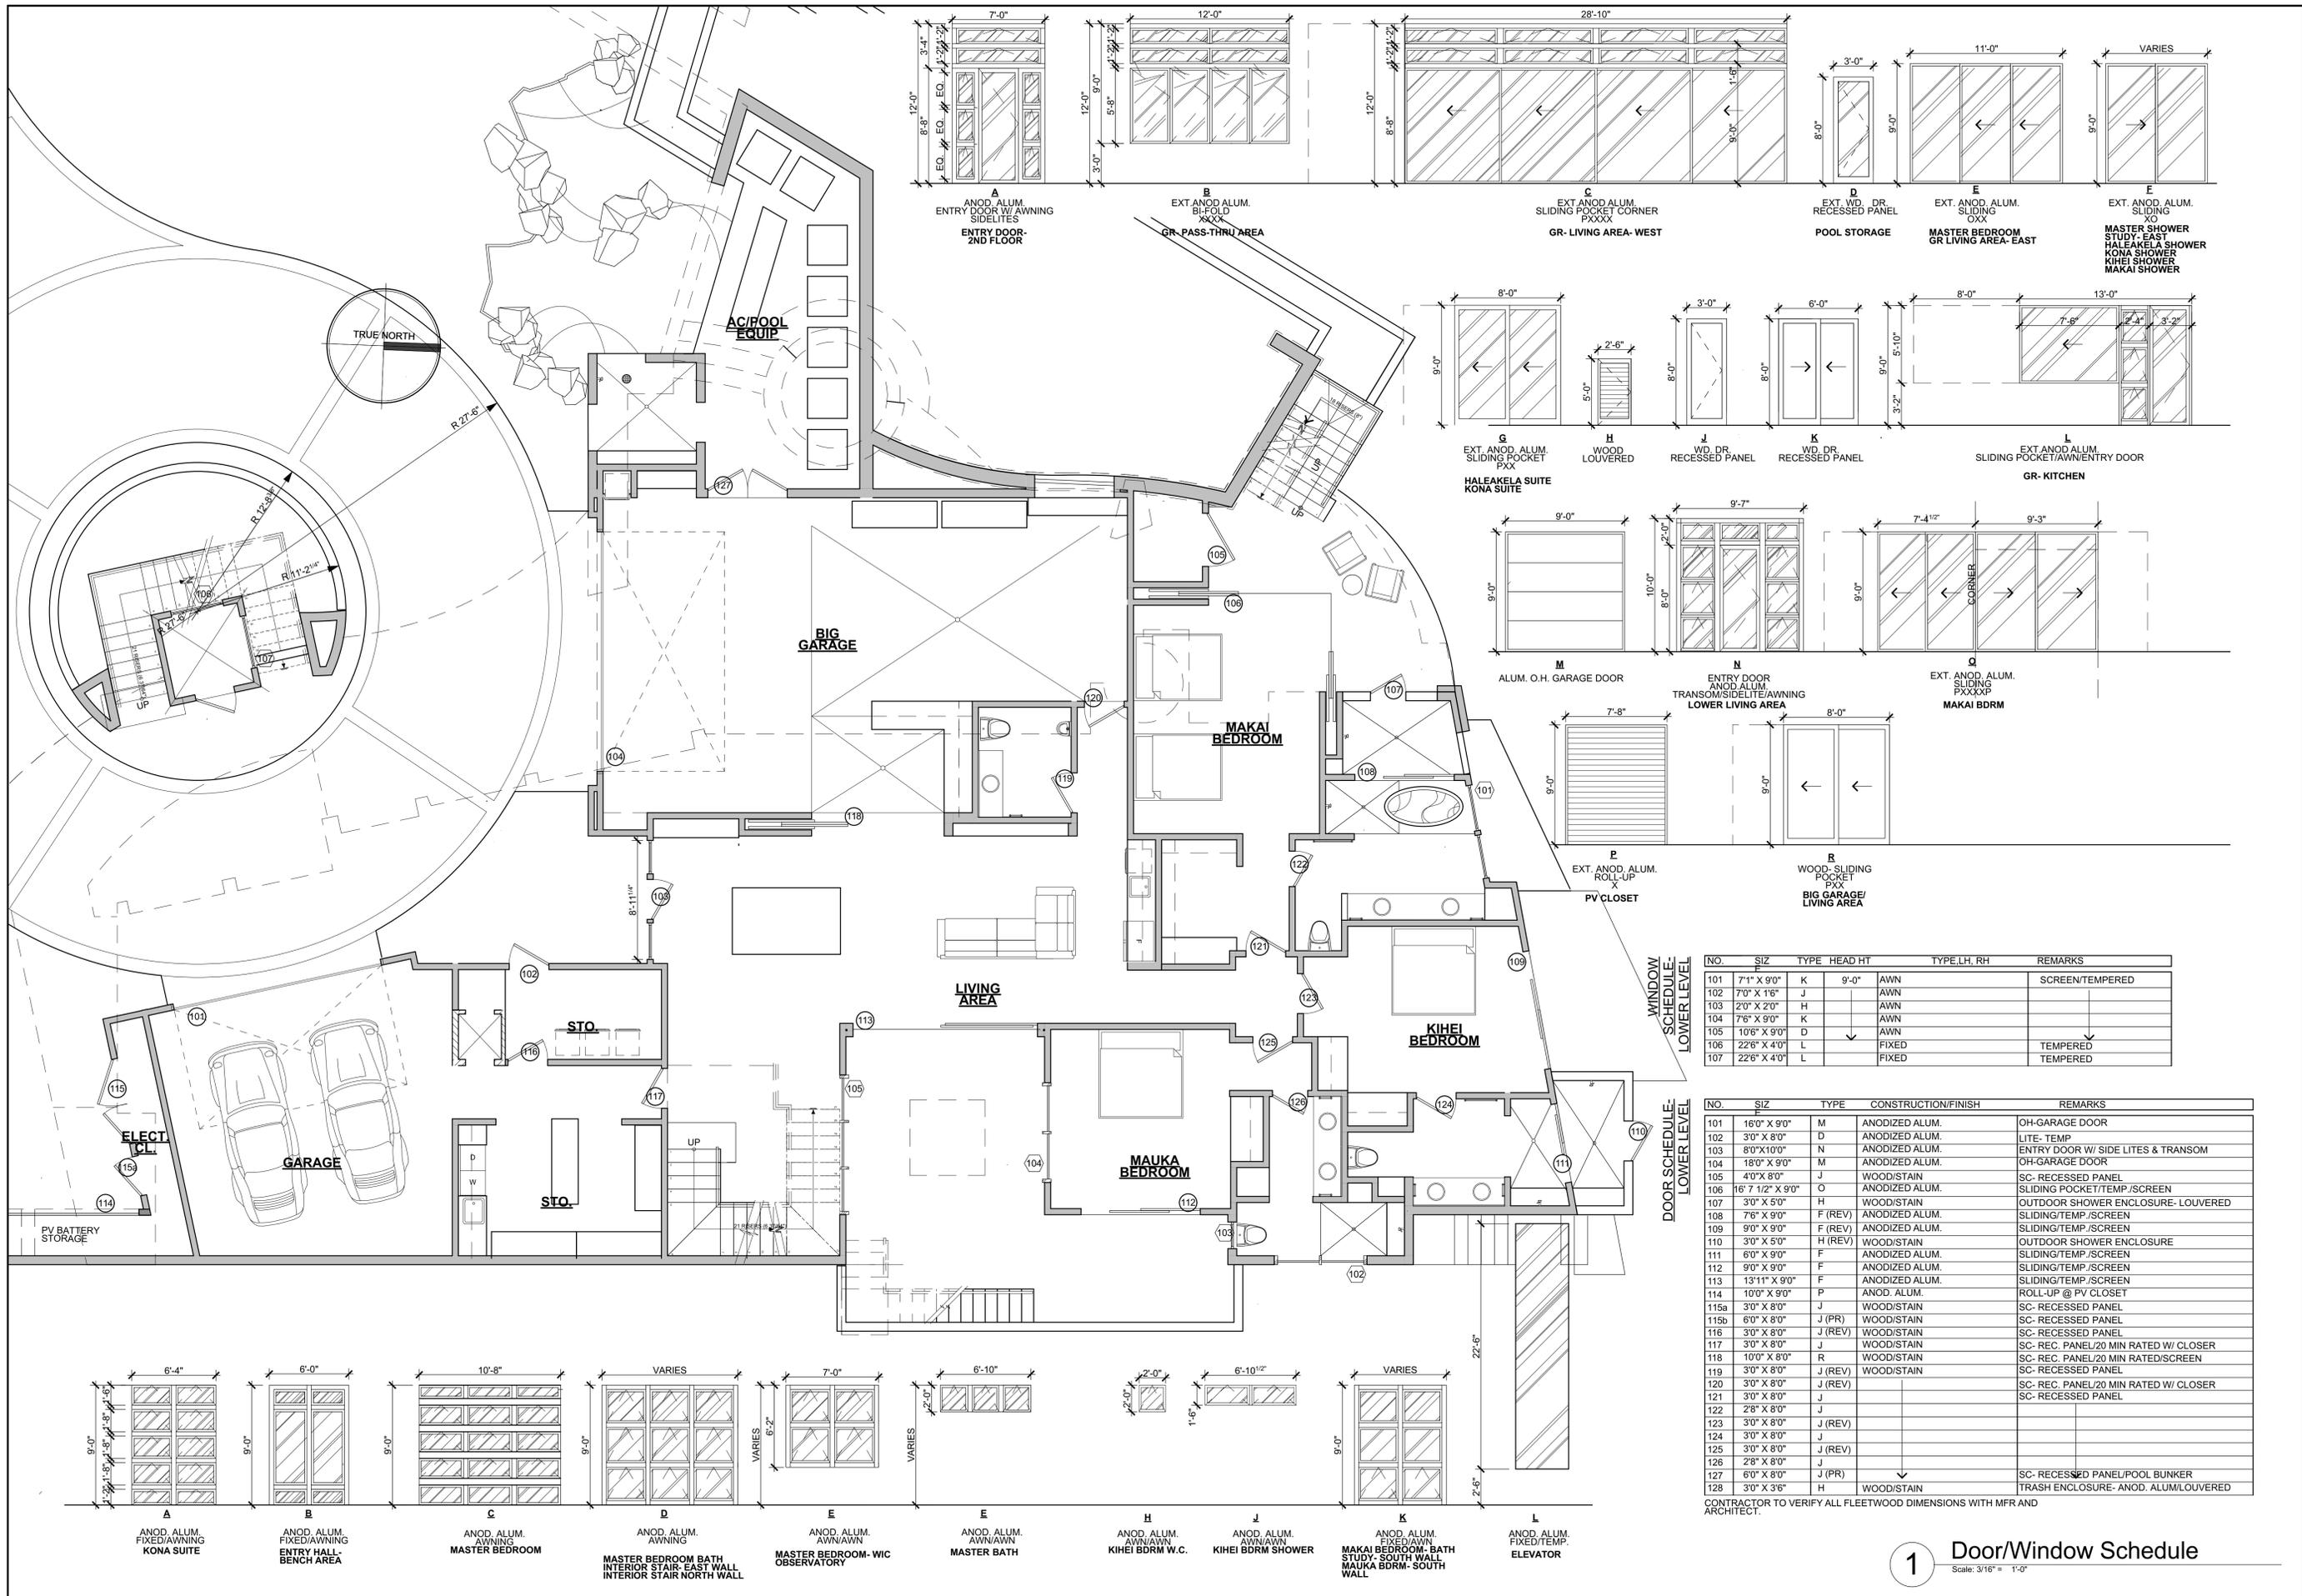

Revisions: By:

Architectura, LLC  
 1325 Mo'ohale St.  
 Waikapu, Maui  
 808.870.1053  
 www.archtawaii.net

4/30/22

KALOGA TAYLOR  
 LICENSED PROFESSIONAL ARCHITECT  
 No. 10189  
 HAWAII, U.S.A.

THIS WORK WAS PREPARED BY ME OR UNDER MY SUPERVISION AND CONSTRUCTION OF THIS PROJECT IS BEING SUPERVISED BY ME OR UNDER MY SUPERVISION. I AM A LICENSED PROFESSIONAL ARCHITECT IN THE STATE OF HAWAII. My Commission Expires 12/31/2025. I am not a member of the Hawaii State Bar Association. I am not a member of the Hawaii State Board of Accountancy. I am not a member of the Hawaii State Board of Health. I am not a member of the Hawaii State Board of Professional Engineers. I am not a member of the Hawaii State Board of Professional Geologists. I am not a member of the Hawaii State Board of Professional Land Surveyors. I am not a member of the Hawaii State Board of Professional Planners. I am not a member of the Hawaii State Board of Professional Real Estate Brokers. I am not a member of the Hawaii State Board of Professional Social Workers. I am not a member of the Hawaii State Board of Professional Teachers. I am not a member of the Hawaii State Board of Professional Therapists. I am not a member of the Hawaii State Board of Professional Veterinarians. I am not a member of the Hawaii State Board of Professional Writers. I am not a member of the Hawaii State Board of Professional Photographers. I am not a member of the Hawaii State Board of Professional Interpreters. I am not a member of the Hawaii State Board of Professional Translators. I am not a member of the Hawaii State Board of Professional Mediators. I am not a member of the Hawaii State Board of Professional Arbitrators. I am not a member of the Hawaii State Board of Professional Conciliators. I am not a member of the Hawaii State Board of Professional Mediators. I am not a member of the Hawaii State Board of Professional Arbitrators. I am not a member of the Hawaii State Board of Professional Conciliators.


Imagine Island Trust  
 Residence  
 26 Halapa Place  
 Wailea, HI, 96753  
 T.M.K.: (2)2-1-029-005

Door/Window Schedule - Lower Level


Date: 5/14/21  
 Checked by: AA  
 Drawn: AA  
 Job: ##-XXX  
 Sheet Number:

**A-9.0**

Total sheet count: ##

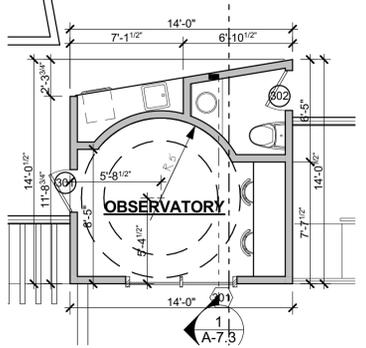

**2 Roof Plan w/ Observatory**  
Scale: 3/16" = 1'-0"

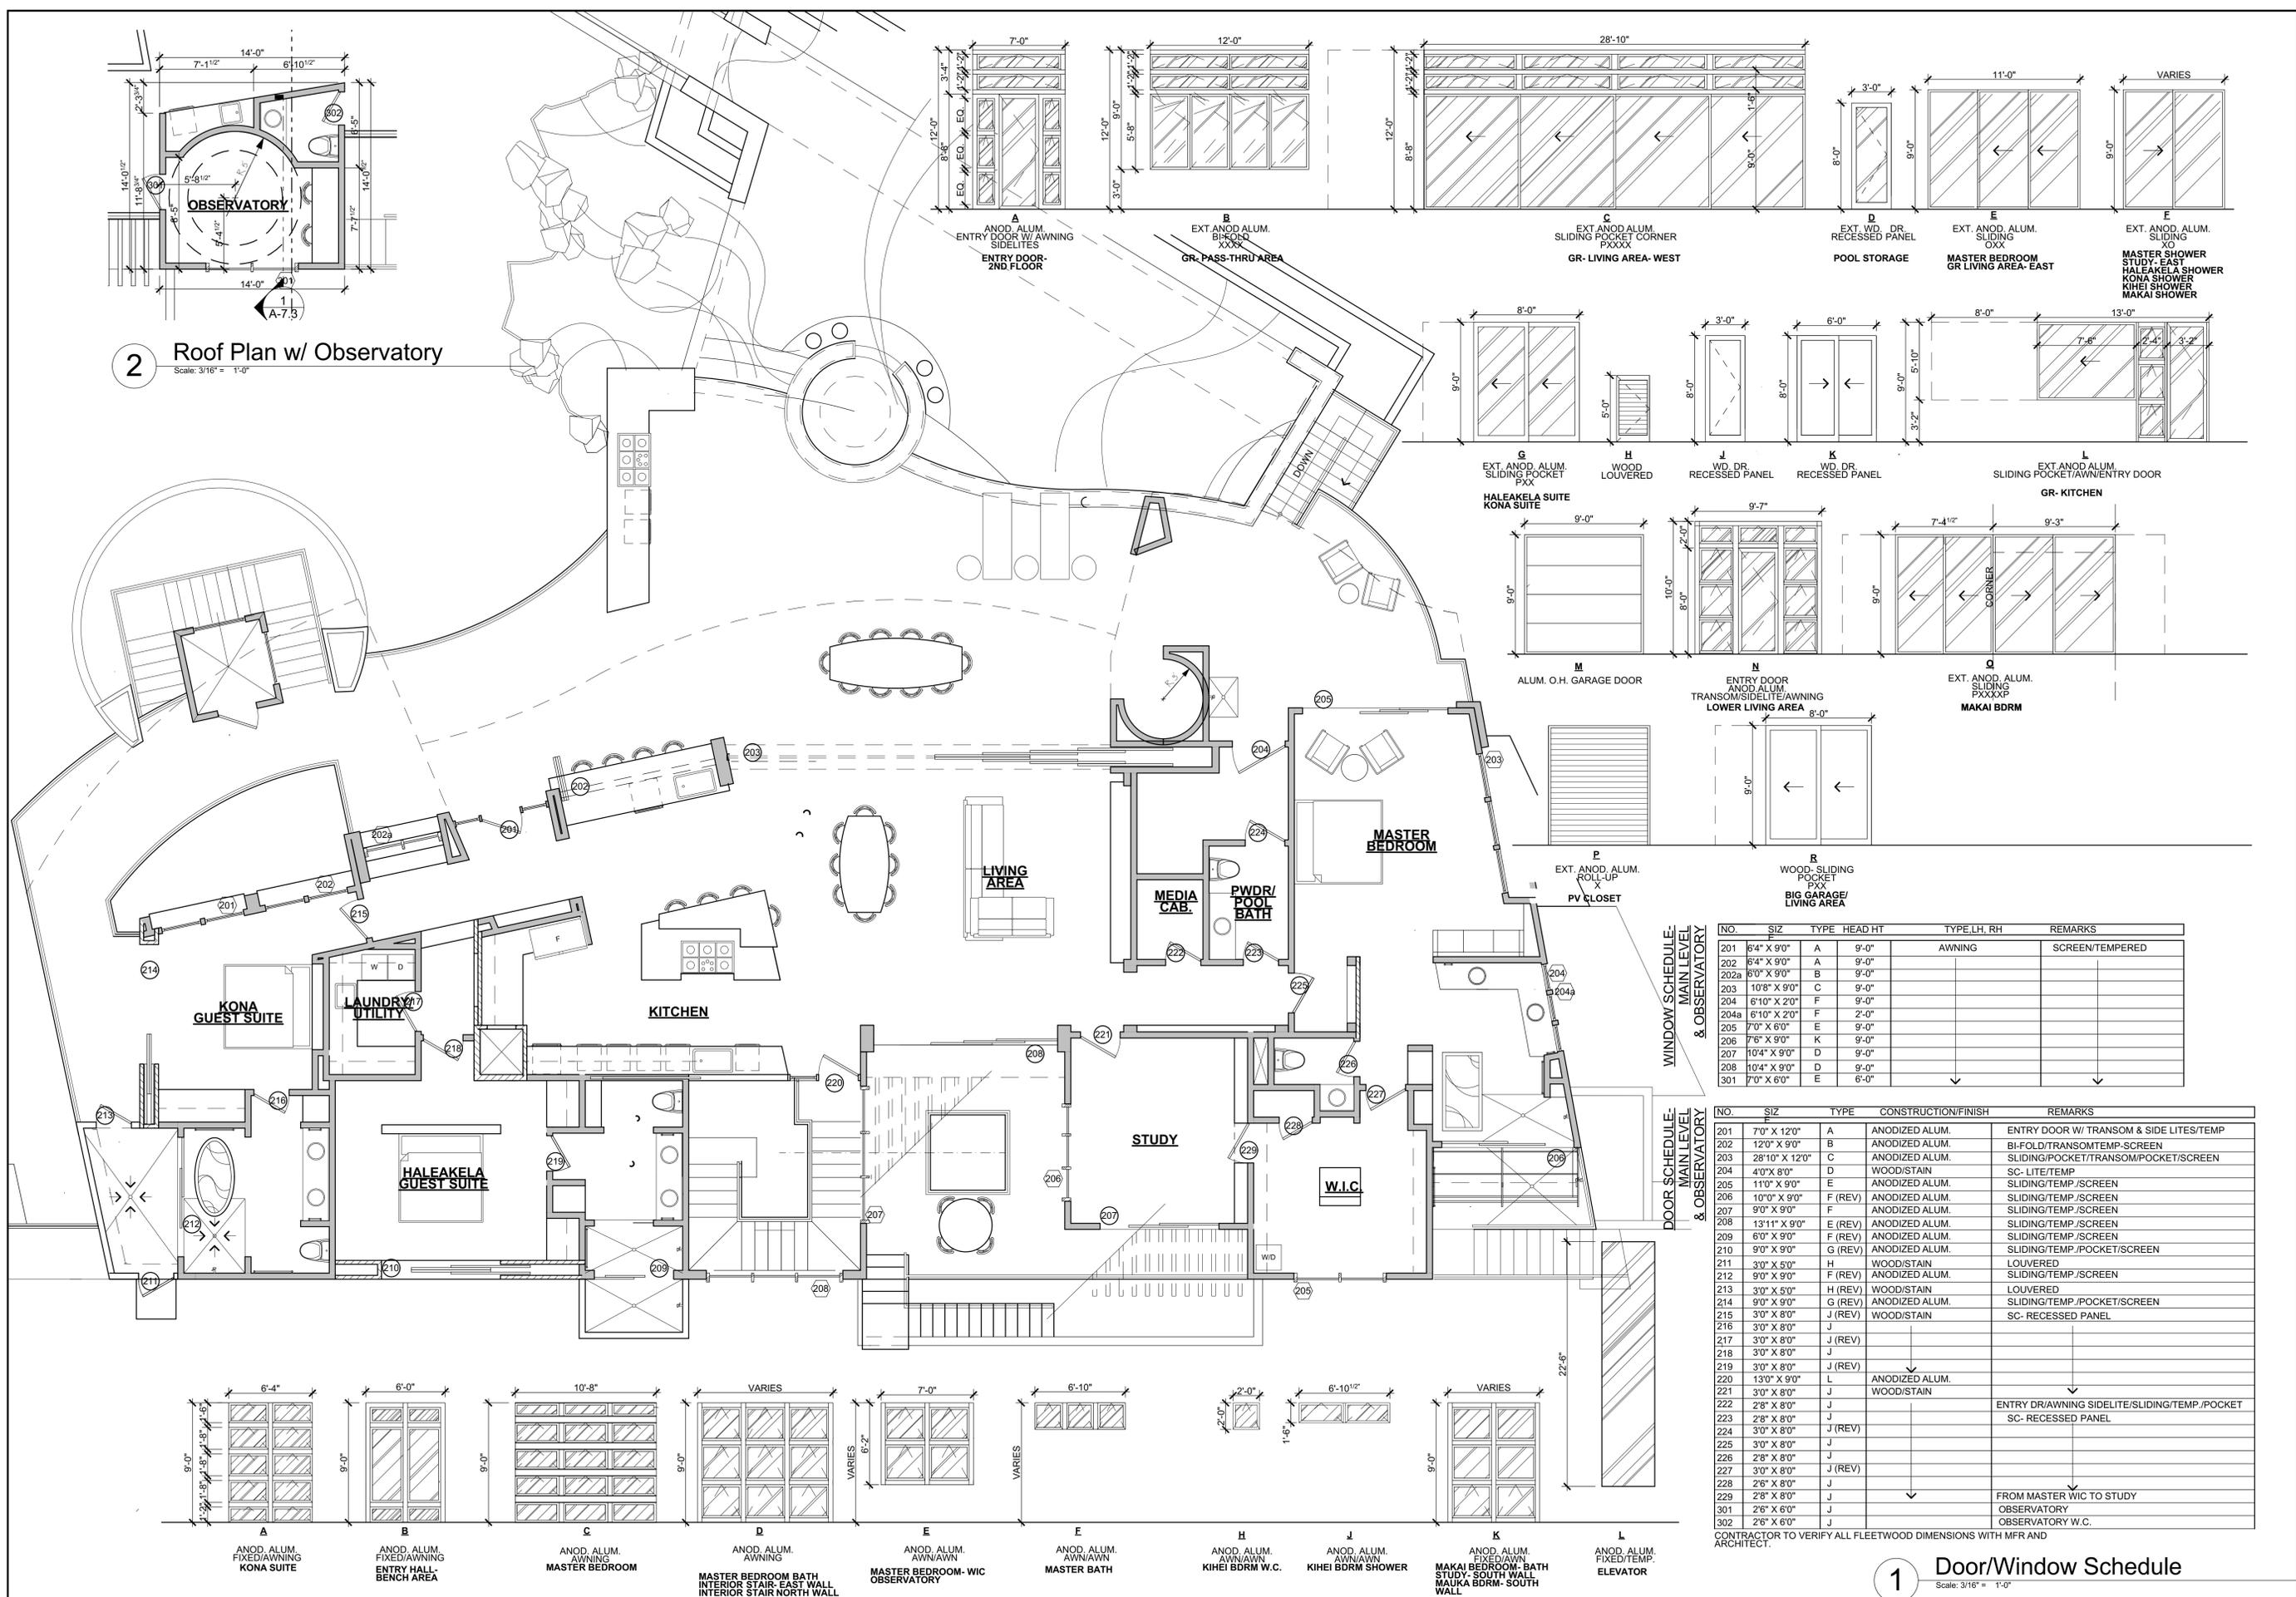

**WINDOW SCHEDULE - MAIN LEVEL & OBSERVATORY**

NO.	SIZE	TYPE	HEAD HT	TYPE/LH, RH	REMARKS
201	6'4" X 9'0"	A	9'-0"	AWNING	SCREEN/TEMPERED
202	6'4" X 9'0"	A	9'-0"		
202a	6'0" X 9'0"	B	9'-0"		
203	10'8" X 9'0"	C	9'-0"		
204	6'10" X 2'0"	F	9'-0"		
204a	6'10" X 2'0"	F	2'-0"		
205	7'0" X 6'0"	E	9'-0"		
206	7'6" X 9'0"	K	9'-0"		
207	10'4" X 9'0"	D	9'-0"		
208	10'4" X 9'0"	D	9'-0"		
301	7'0" X 6'0"	E	6'-0"		

**DOOR SCHEDULE - MAIN LEVEL & OBSERVATORY**

NO.	SIZE	TYPE	CONSTRUCTION/FINISH	REMARKS
201	7'0" X 12'0"	A	ANODIZED ALUM.	ENTRY DOOR W/ TRANSOM & SIDE LITES/TEMP
202	12'0" X 9'0"	B	ANODIZED ALUM.	BI-FOLD/TRANSOMTEMP-SCREEN
203	28'10" X 12'0"	C	ANODIZED ALUM.	SLIDING/POCKET/TRANSOM/POCKET/SCREEN
204	4'0" X 8'0"	D	WOOD/STAIN	SC- LITE/TEMP
205	11'0" X 9'0"	E	ANODIZED ALUM.	SLIDING/TEMP./SCREEN
206	10'0" X 9'0"	F (REV)	ANODIZED ALUM.	SLIDING/TEMP./SCREEN
207	9'0" X 9'0"	F	ANODIZED ALUM.	SLIDING/TEMP./SCREEN
208	13'11" X 9'0"	E (REV)	ANODIZED ALUM.	SLIDING/TEMP./SCREEN
209	6'0" X 9'0"	F (REV)	ANODIZED ALUM.	SLIDING/TEMP./SCREEN
210	9'0" X 9'0"	G (REV)	ANODIZED ALUM.	SLIDING/TEMP./POCKET/SCREEN
211	3'0" X 5'0"	H	WOOD/STAIN	LOUVERED
212	9'0" X 9'0"	F (REV)	ANODIZED ALUM.	SLIDING/TEMP./SCREEN
213	3'0" X 5'0"	H (REV)	WOOD/STAIN	LOUVERED
214	9'0" X 9'0"	G (REV)	ANODIZED ALUM.	SLIDING/TEMP./POCKET/SCREEN
215	3'0" X 8'0"	J (REV)	WOOD/STAIN	SC- RECESSED PANEL
216	3'0" X 8'0"	J		
217	3'0" X 8'0"	J (REV)		
218	3'0" X 8'0"	J		
219	3'0" X 8'0"	J (REV)		
220	13'0" X 9'0"	L	ANODIZED ALUM.	
221	3'0" X 8'0"	J	WOOD/STAIN	
222	3'0" X 8'0"	J		
223	2'8" X 8'0"	J		ENTRY DRAWING SIDELITE/SLIDING/TEMP./POCKET
224	3'0" X 8'0"	J (REV)		SC- RECESSED PANEL
225	3'0" X 8'0"	J		
226	2'8" X 8'0"	J		
227	3'0" X 8'0"	J (REV)		
228	2'6" X 8'0"	J		
229	2'8" X 8'0"	J		FROM MASTER WIC TO STUDY
301	2'6" X 6'0"	J		OBSERVATORY
302	2'6" X 6'0"	J		OBSERVATORY W.C.

CONTRACTOR TO VERIFY ALL FLEETWOOD DIMENSIONS WITH MFR AND ARCHITECT.

**1 Door/Window Schedule**  
Scale: 3/16" = 1'-0"

Revisions: \_\_\_\_\_ By: \_\_\_\_\_

**Architectura, LLC**  
1325 Mo ohele St.  
Waikapu, Maui  
808.870.1053  
www.archtawaii.net

4/30/22

**MARICA A. TARON**  
LICENSED PROFESSIONAL ARCHITECT  
No. 10189  
HAWAII, U.S.A.


THIS WORK WAS PREPARED BY ME OR UNDER MY SUPERVISION AND CONSTRUCTION OF THIS PROJECT IS BEING SUPERVISED BY ME OR UNDER MY SUPERVISION. My professional seal is required for the submission of construction documents to the Department of Planning and Permitting, State of Hawaii.

**Imagine Island Trust Residence**  
26 Halapa Place  
Wailea, HI, 96753  
T.M.K.: (2)2-1-029-005


**Door/Window Schedule - Main Level**

Date: 5/14/21  
Checked by: AA  
Drawn: AA  
Job: ##-XXX  
Sheet Number: \_\_\_\_\_


**A-9.1**  
Total sheet count: ##

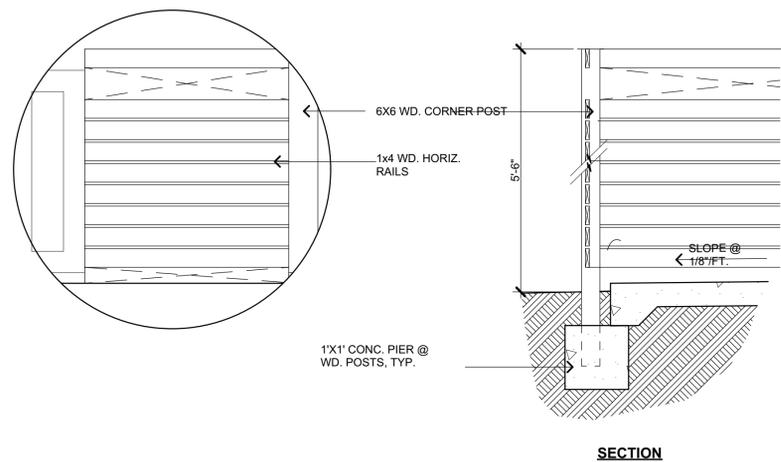


**5 Enclosure Detail**  
Scale: 3/4" = 1'-0"

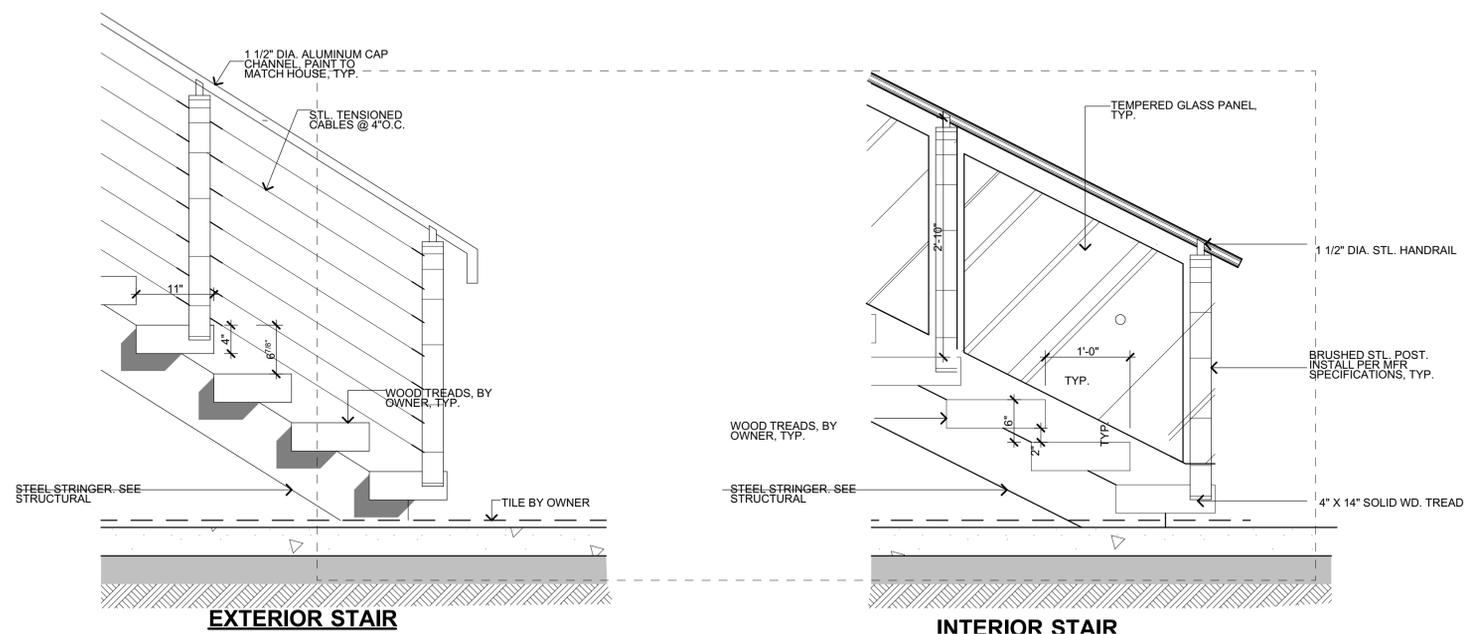

**4 Stair Detail**  
Scale: 1" = 1'-0"

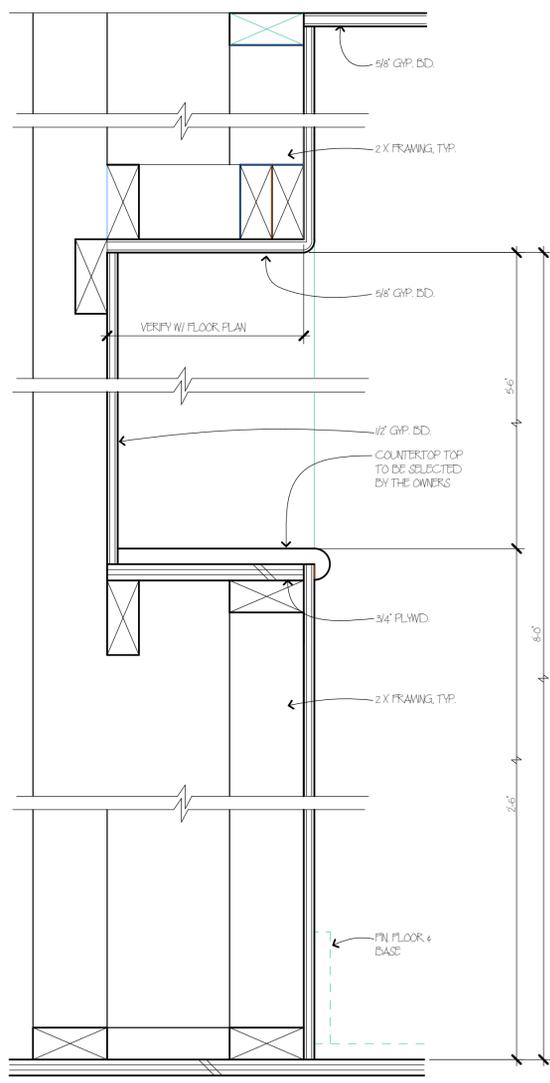

**3 Art Niche**  
Scale: 3" = 1'-0"

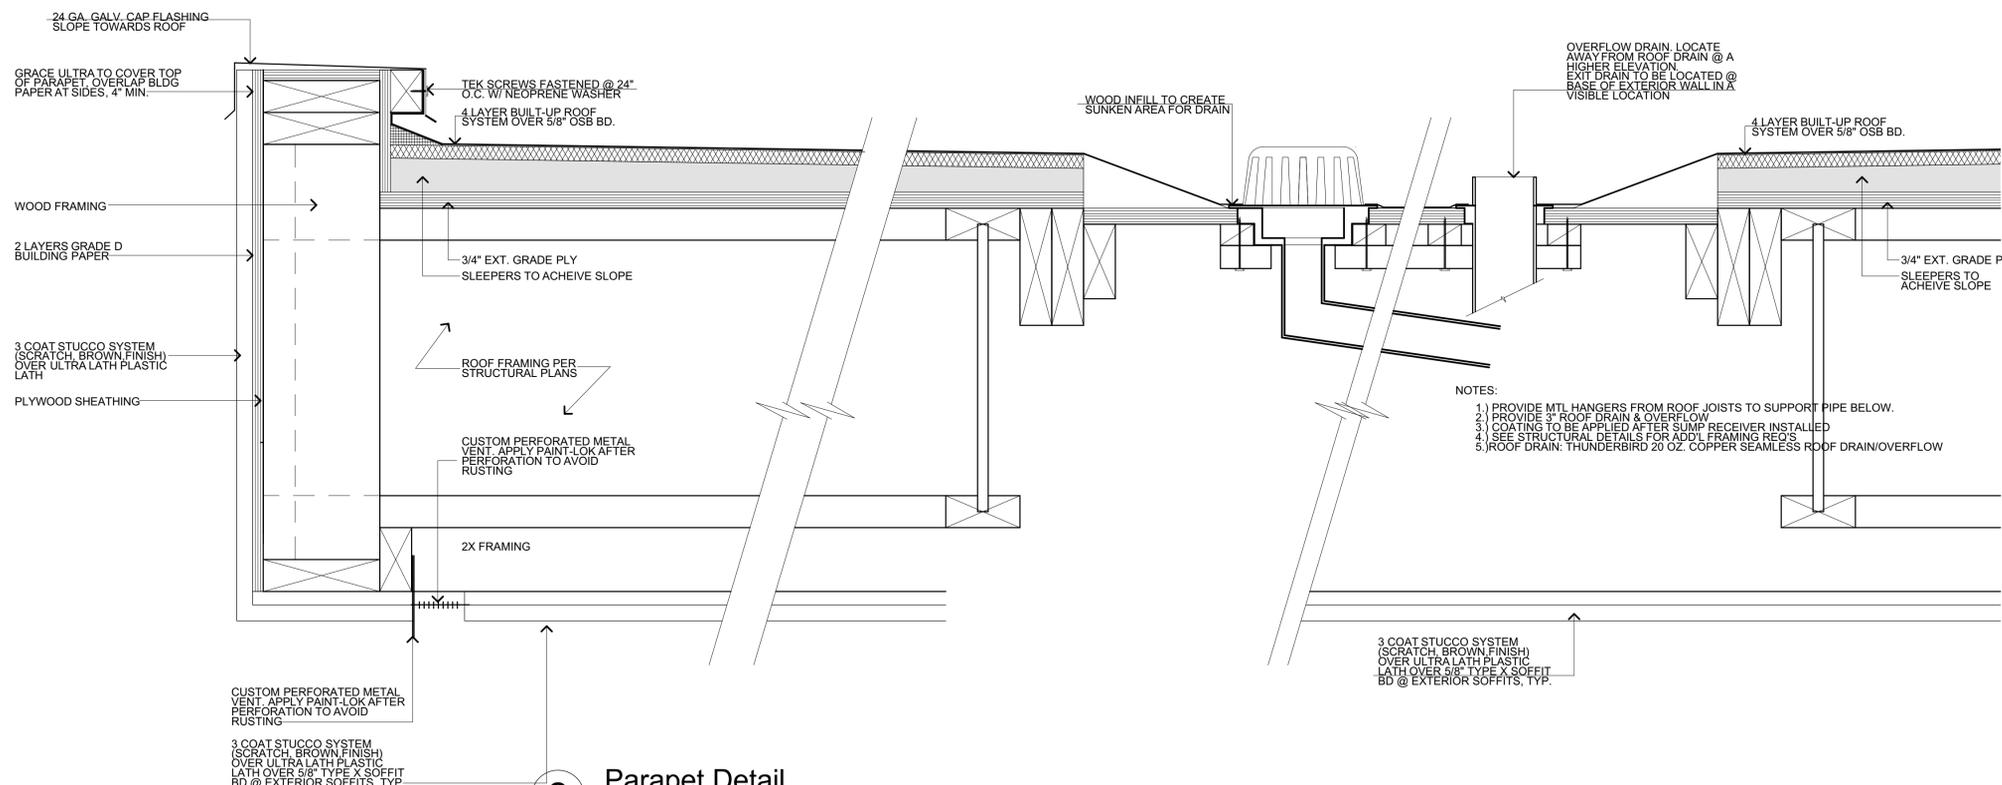

**2 Parapet Detail**  
Scale: 3" = 1'-0"

- NOTES:
- 1) PROVIDE METAL HANGERS FROM ROOF JOISTS TO SUPPORT PIPE BELOW.
  - 2) PROVIDE 3" ROOF DRAIN & OVERFLOW
  - 3) COATING TO BE APPLIED AFTER SUMP RECEIVER INSTALLED
  - 4) SEE STRUCTURAL DETAILS FOR ADDL. FRAMING REQ'S
  - 5) ROOF DRAIN: THUNDERBIRD 20 OZ. COPPER SEAMLESS ROOF DRAIN/OVERFLOW

Revisions: By:

Architectura, LLC  
1325 Mo'ohale St.  
Waikapu, Maui  
808.870.1053  
www.archmaui.net

4/30/22

MARICA TAROVA  
LICENSED PROFESSIONAL ARCHITECT  
No. 10189  
HAWAII, U.S.A.


THIS WORK WAS PREPARED BY ME OR UNDER MY SUPERVISION AND CONSTRUCTION OF THIS PROJECT IS BEING SUPERVISED BY ME OR UNDER MY SUPERVISION. I AM A LICENSED PROFESSIONAL ARCHITECT IN THE STATE OF HAWAII. I AM NOT PROVIDING ANY PROFESSIONAL SERVICES IN ANY OTHER STATE OR COUNTRY.

Signature


Imagine Island Trust  
Residence  
26 Halapa Place  
Wailea, HI, 96753  
T.M.K.: (2)2-1-029-005

Architectural Details


Date: 5/14/21  
Checked by: AA  
Drawn: AA  
Job: ##-XXX  
Sheet Number:

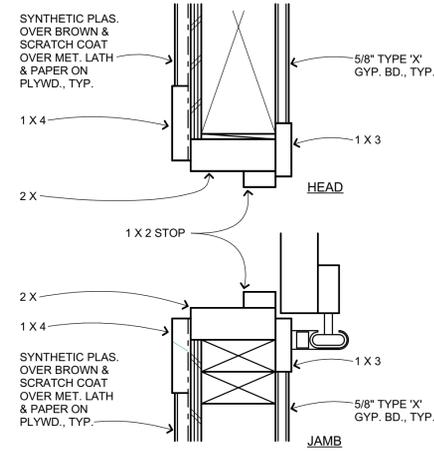


**5 Garage Door Detail**  
Scale: 3" = 1'-0"

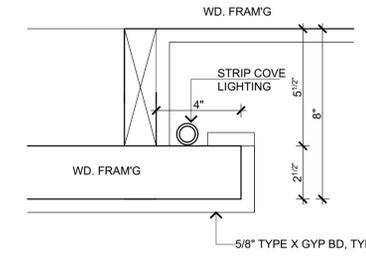


**4 Light Cove**  
Scale: 3" = 1'-0"

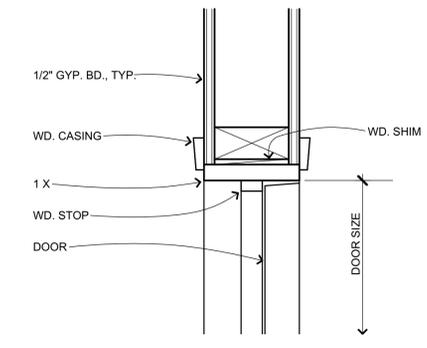


**3 Interior Door**  
Scale: 3" = 1'-0"

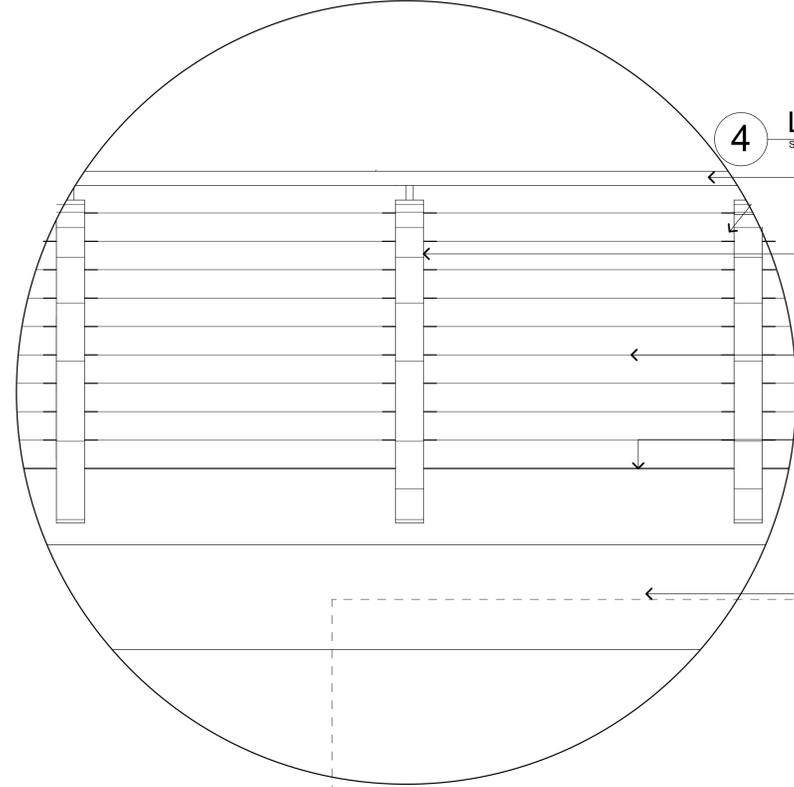


**EXTERIOR**

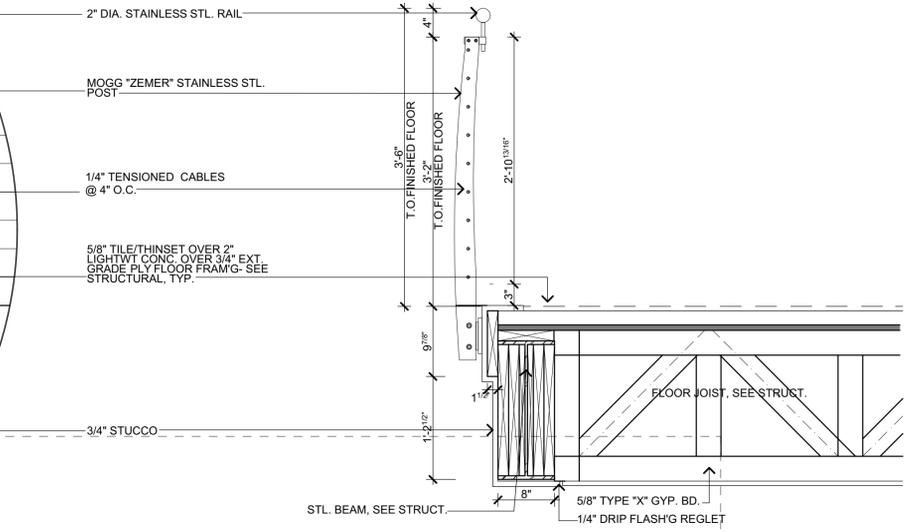

**INTERIOR**

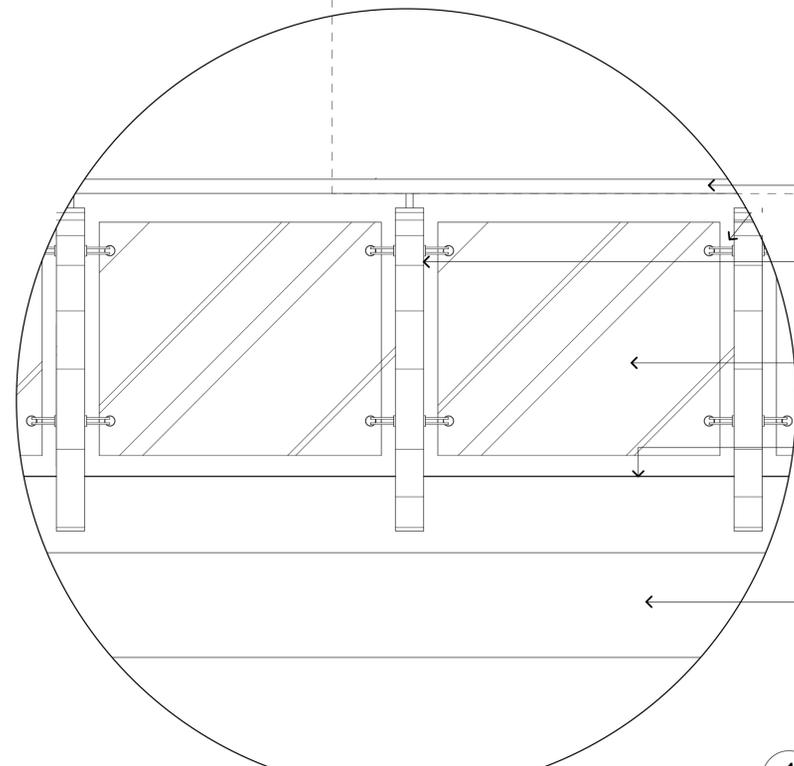

**1 Guardrail**  
Scale: 1" = 1'-0"

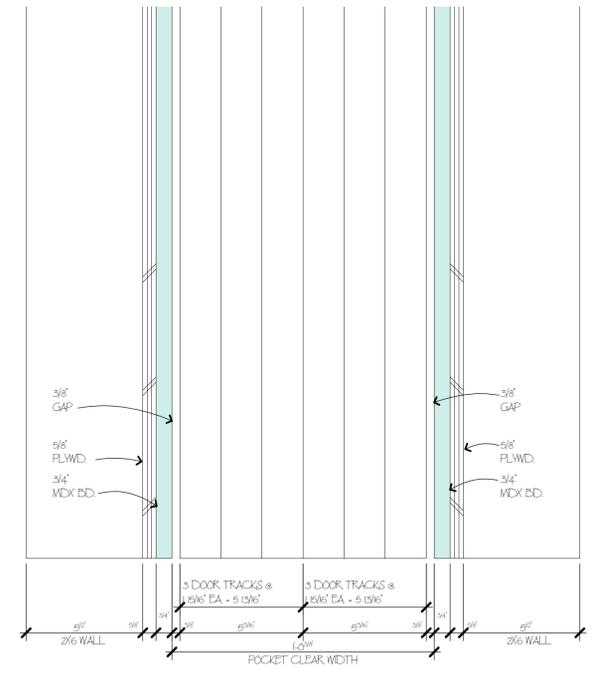

**2 Pocket Door Detail**  
Scale: 3" = 1'-0"

Revisions: 


 By: 


**Arquitectura, LLC**  
1325 Mo'ohale St.  
Waikapu, Maui  
808.870.1053  
www.arqhawaii.net

4/30/22

THIS WORK WAS PREPARED BY ME OR UNDER MY SUPERVISION AND CONSTRUCTION OF THIS PROJECT IS BEING SUPERVISED BY ME OR UNDER MY SUPERVISION. My supervision of construction is to be defined in Section 1.2, Chapter 10, Title 11, of the Professional Regulations of the Board of Professional Regulation, State of Hawaii.










Signature:

**Imagine Island Trust Residence**  
26 Halapa Place  
Wailea, HI, 96753  
T.M.K.: (2)2-1-029-005

**Architectural Details**

Date: 5/14/21  
Checked by: AA  
Drawn: AA  
Job: ##-XXX  
Sheet Number: **A-10.1**

Total sheet count: ##

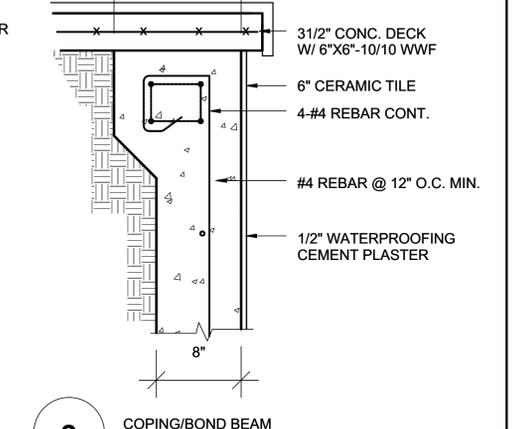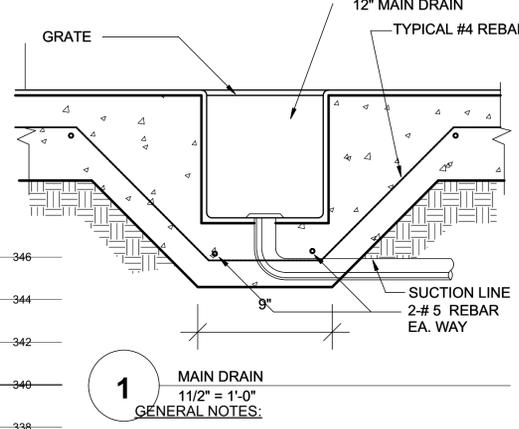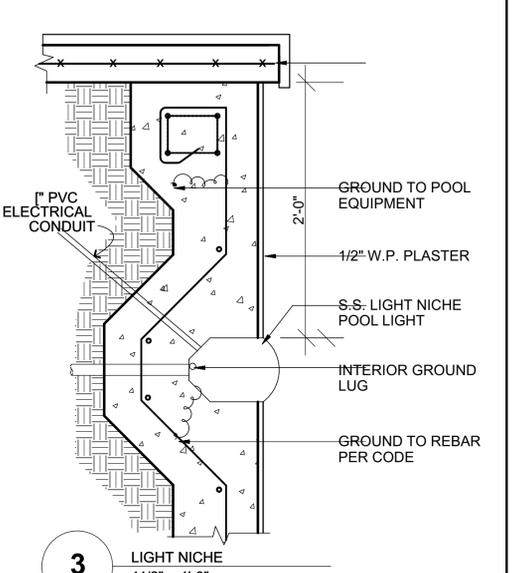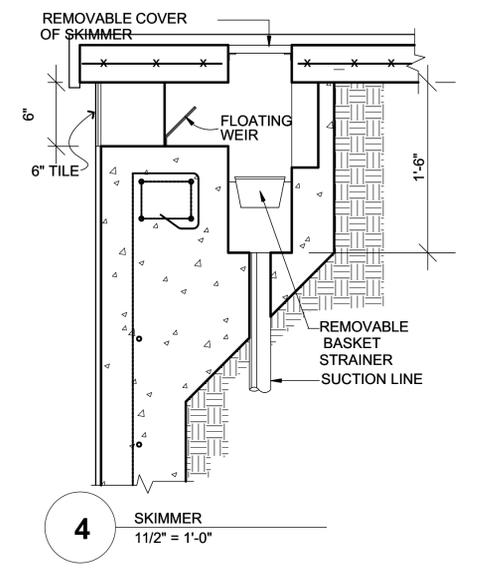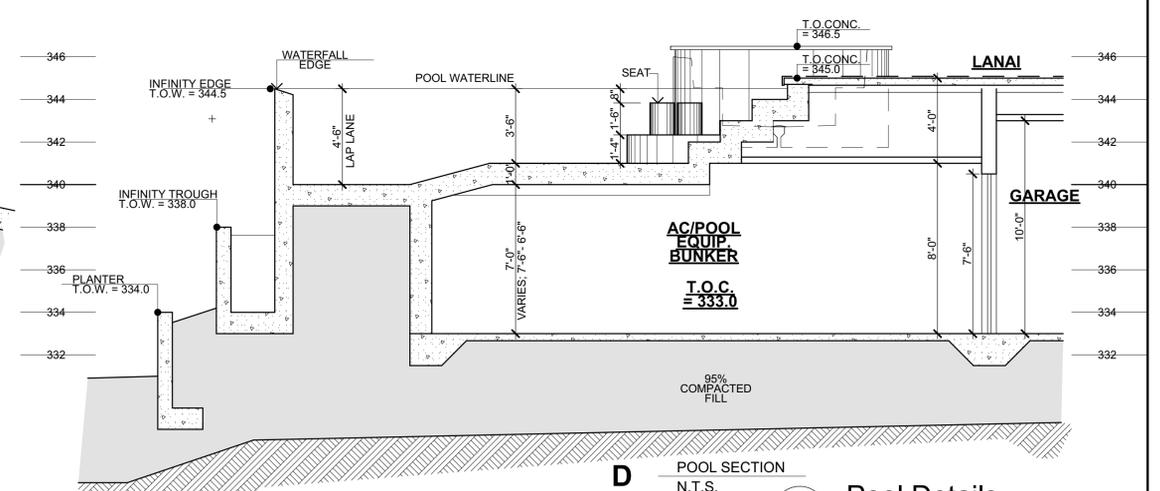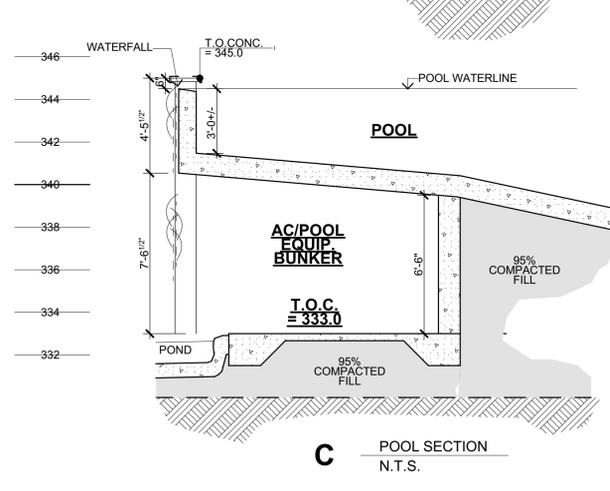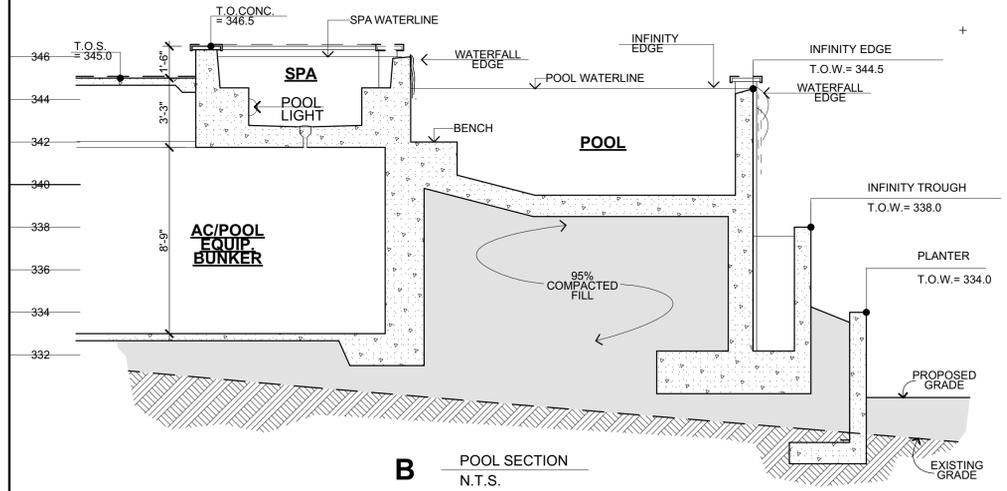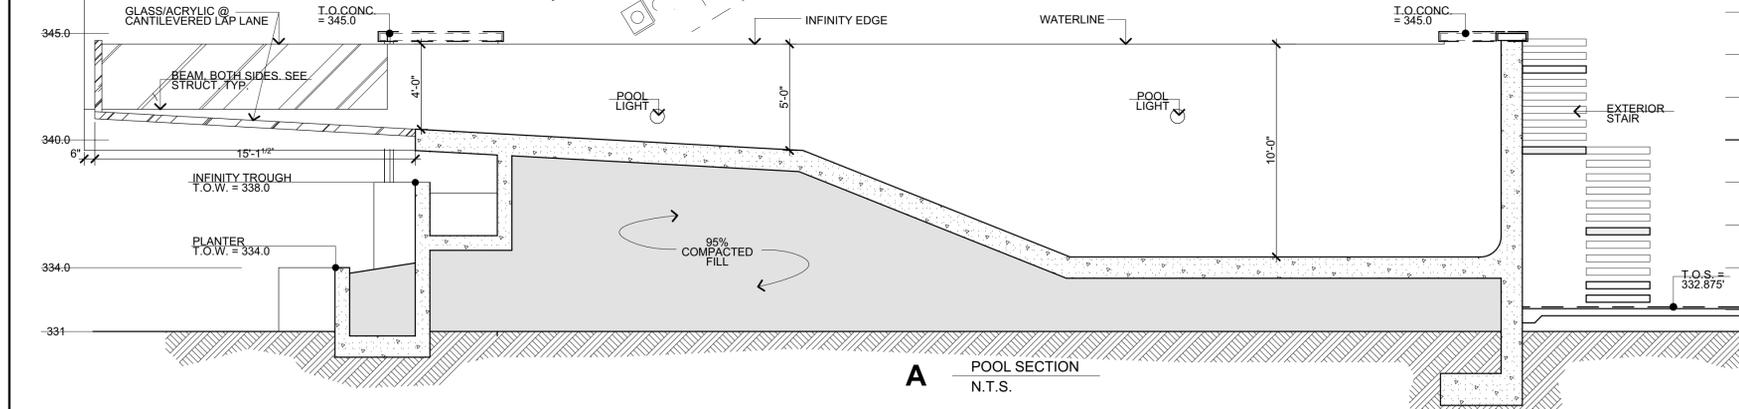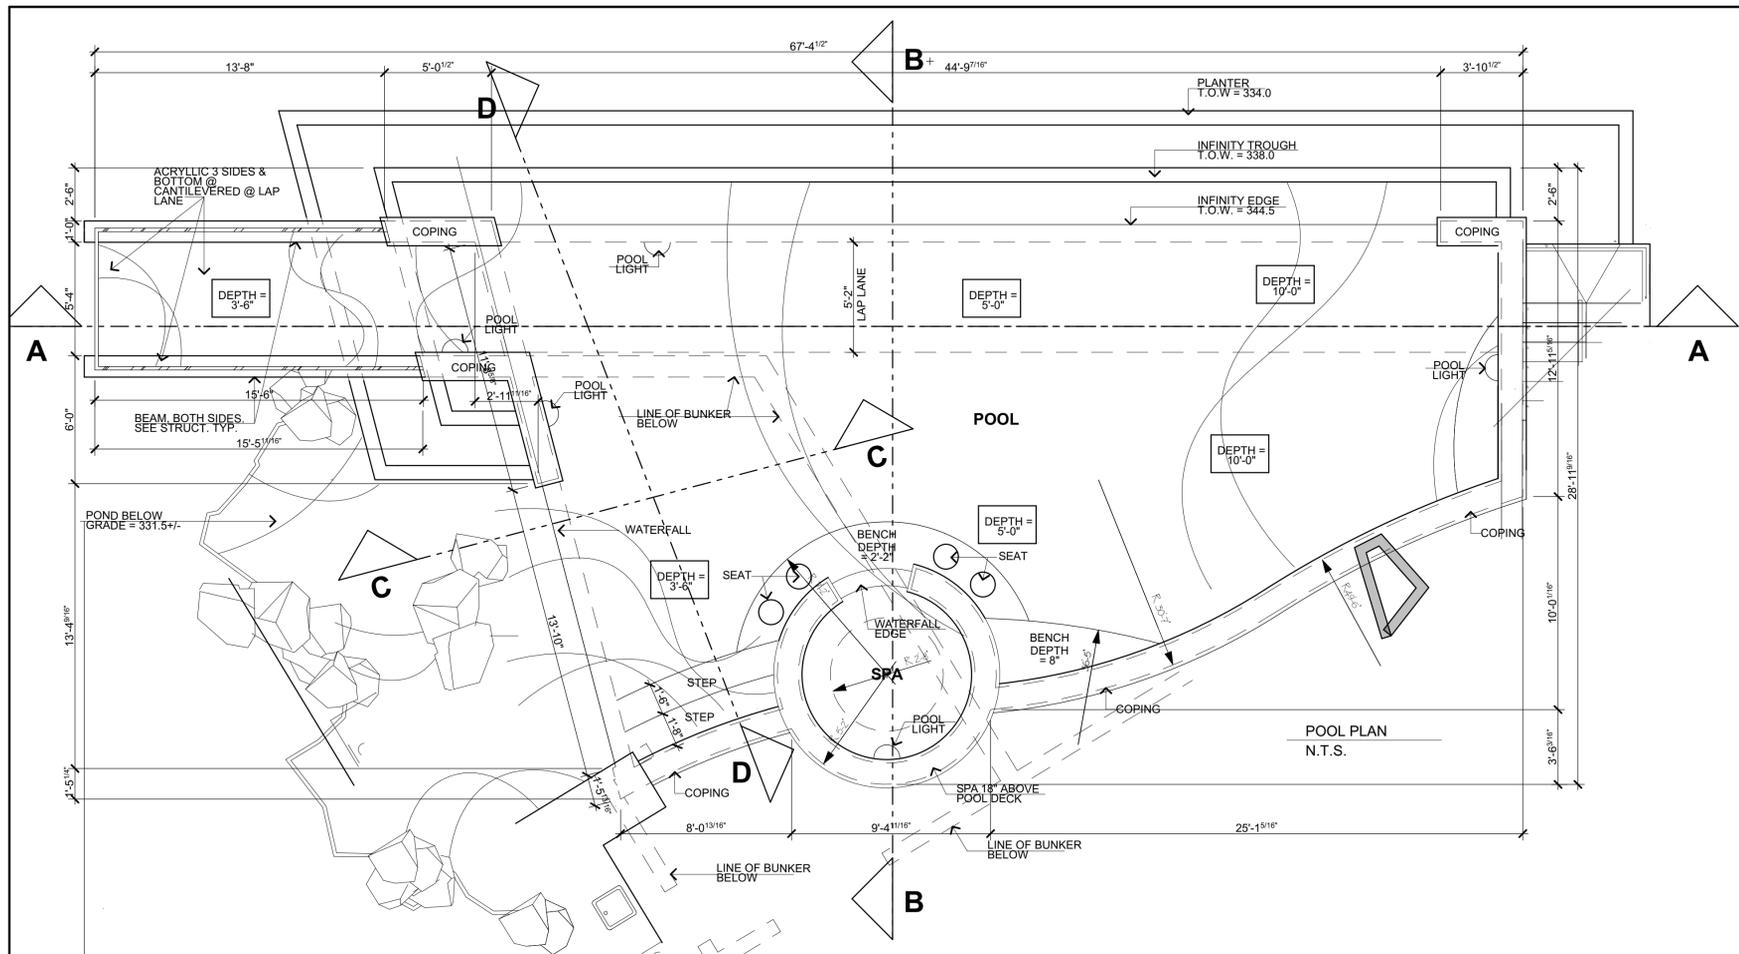

GENERAL NOTES:

**1 Pool Details**  
 Scale: 1/4" = 1'-0"

Revisions: By:

Architectura, LLC  
 1325 Mo ohele St.  
 Waikapu, Maui  
 808.870.1053  
 www.archtawaii.net

4/30/22  
 KALOGA TAKOAI  
 LICENSED PROFESSIONAL ARCHITECT  
 No. 10189  
 HAWAII, U.S.A.

THIS WORK WAS PREPARED BY ME OR UNDER MY SUPERVISION AND CONSTRUCTION OF THIS PROJECT SHALL BE UNDER MY CLOSE PERSONAL SUPERVISION OF CONSTRUCTION TO BE ADVISED IN WRITING OF ANY VIOLATION OF SECTION 12, CHAPTER 10, TITLE 11, OF PROFESSIONAL REGULATORY AGENCIES, STATE OF HAWAII.

Imagine Island Trust  
 Residence  
 26 Halapa Place  
 Wailea, HI, 96753  
 T.M.K.: (2)2-1-029-005

Pool Details

Date: 5/14/21  
 Checked by: AA  
 Drawn: AA  
 Job: ##-XXX  
 Sheet Number:

**P-1**

Total sheet count: ##